




8TH STREET TRAFFIC CALMING PROJECT  
DRAFT CONCEPT  
SEPTEMBER 2021

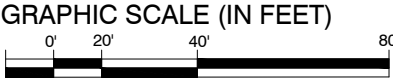

CITY OF OAKLAND  
DEPARTMENT OF TRANSPORTATION  
250 FRANK H. OGAWA PLAZA, SUITE 4344 \* OAKLAND CA, 94612  
(510) 238-3466 \* FAX (510) 238-7415

8TH STREET  
PINE STREET TO MARKET STREET


REVIEWED BY	No.	DATE	BY	REFERENCE
DESIGNED BY				
DRAWN BY				

CONCEPT PLAN  
S-1

PROJECT NO. TBD	
SCALE: 1" = 40'	SHEET NO.
DATE: 09/02/2021	1 OF 6



MATCH LINE B

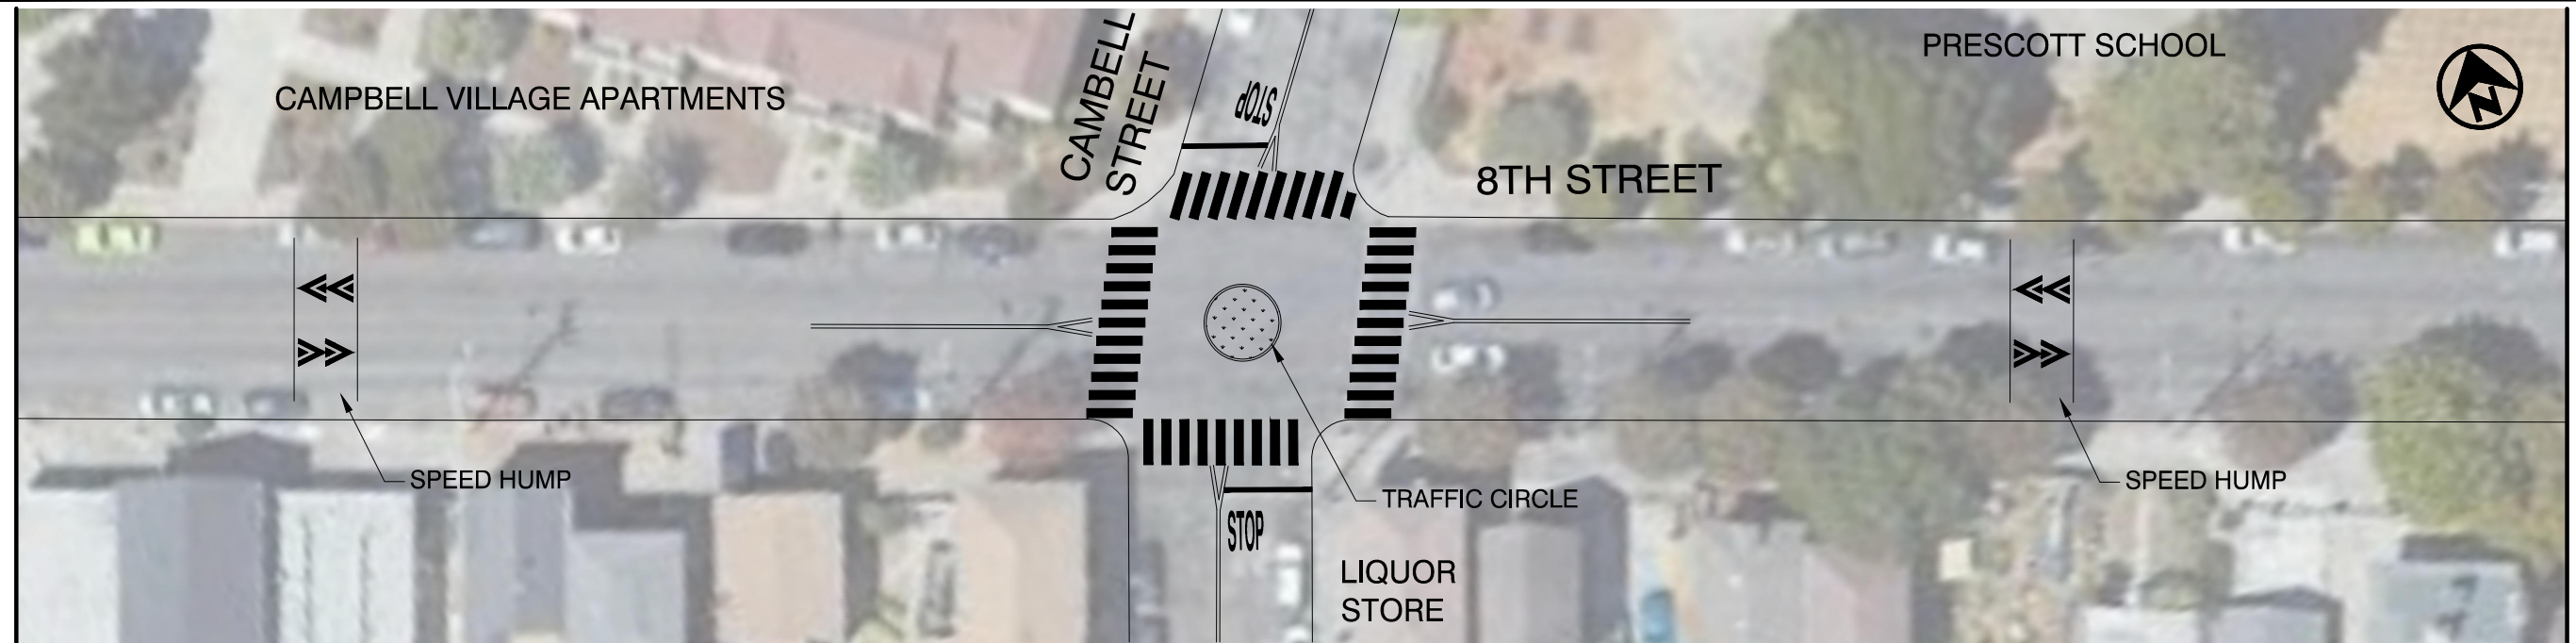


MATCH LINE C

MATCH LINE C



MATCH LINE D

# 8TH STREET TRAFFIC CALMING PROJECT DRAFT CONCEPT SEPTEMBER 2021

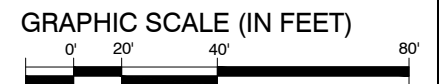

**CITY OF OAKLAND**  
DEPARTMENT OF TRANSPORTATION  
250 FRANK H. OGAWA PLAZA, SUITE 4344 \* OAKLAND CA, 94612  
(510) 238-3466 \* FAX (510) 238-7415

8TH STREET  
PINE STREET TO MARKET STREET

REVIEWED BY	No.	DATE	BY	REFERENCE
JP				
DESIGNED BY				
JJC				
DRAWN BY				
JJC				

CONCEPT PLAN  
**S-2**

PROJECT NO. TBD	
SCALE: 1" = 40'	SHEET NO.
DATE: 09/02/2021	2 OF 6




MATCH LINE D




MATCH LINE E

MATCH LINE E

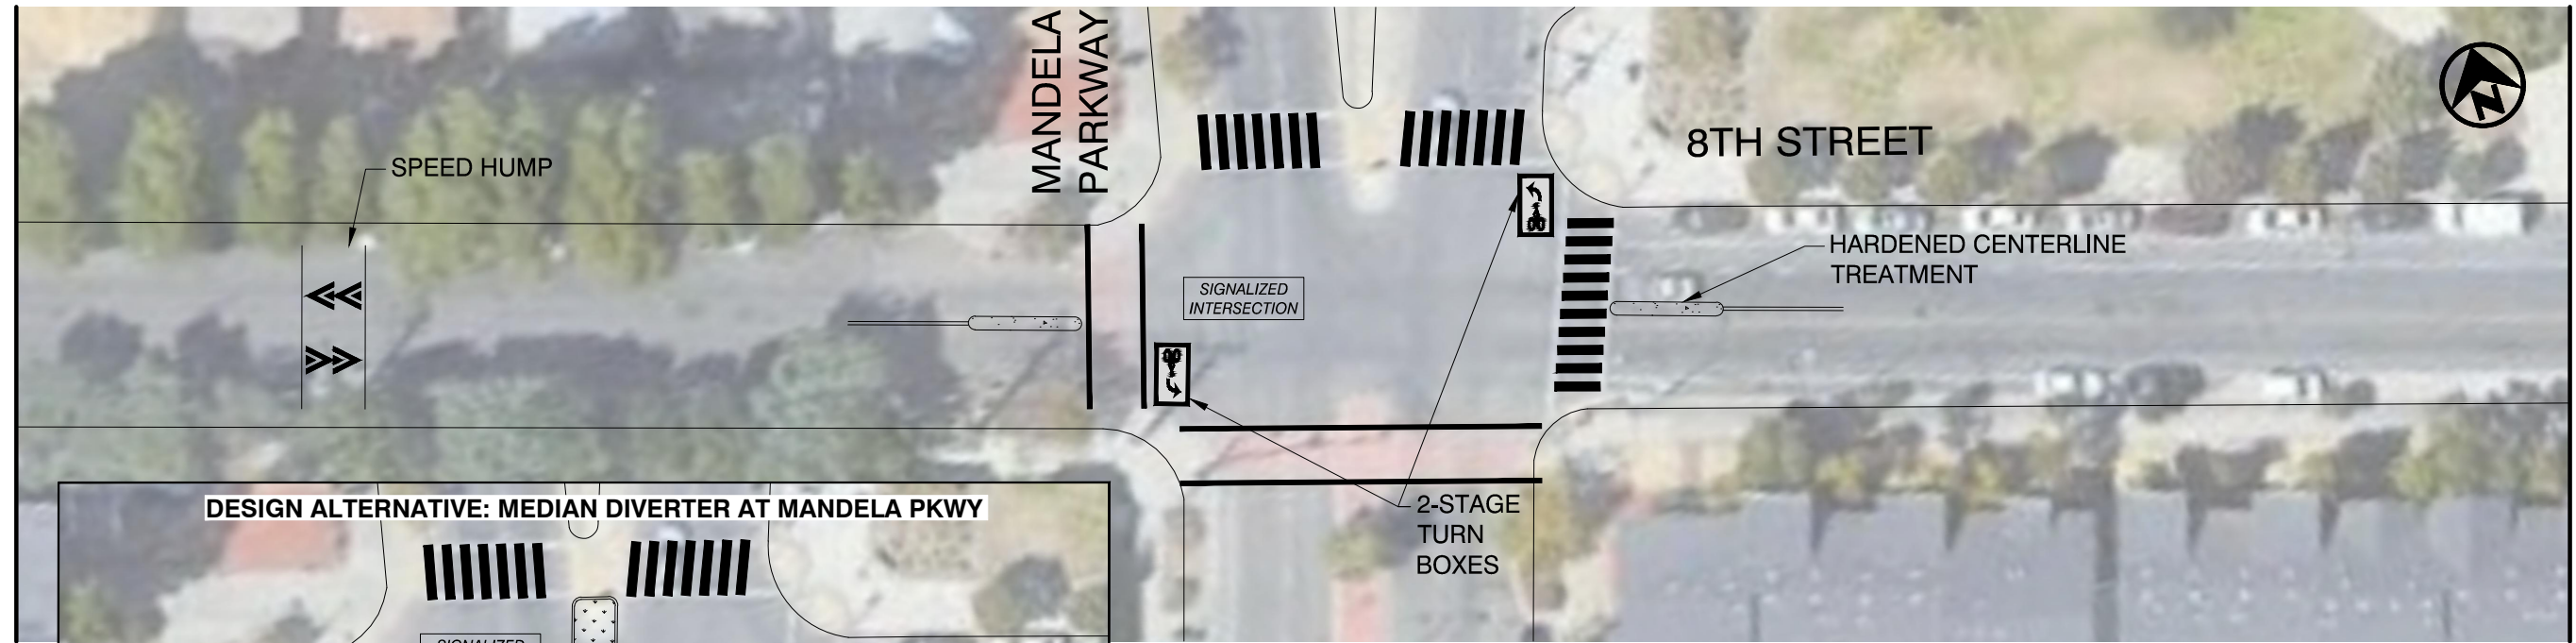


MATCH LINE F

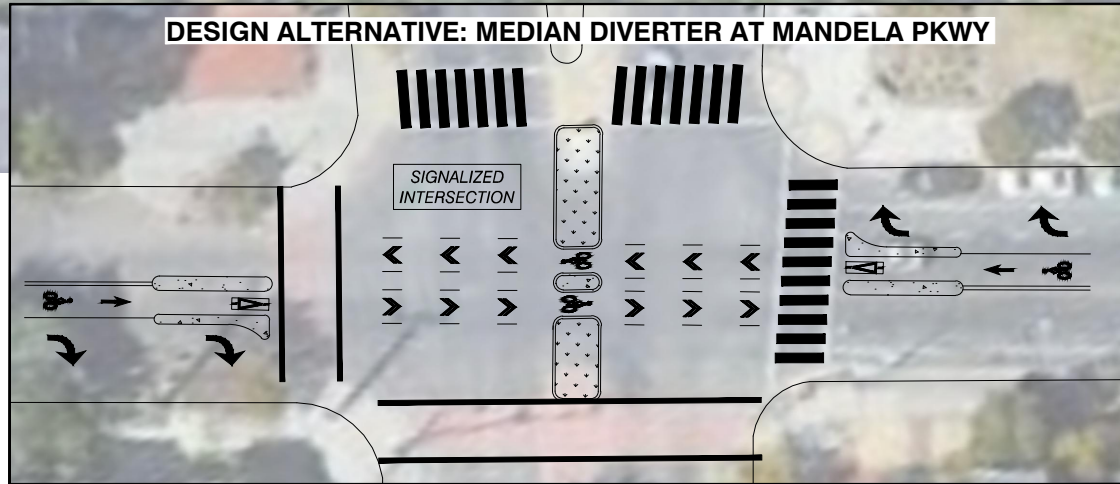

# 8TH STREET TRAFFIC CALMING PROJECT DRAFT CONCEPT

SEPTEMBER 2021

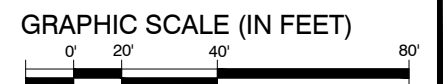

**CITY OF OAKLAND**  
DEPARTMENT OF TRANSPORTATION  
250 FRANK H. OGAWA PLAZA, SUITE 4344 \* OAKLAND CA, 94612  
(510) 238-3466 \* FAX (510) 238-7415

**8TH STREET**  
PINE STREET TO MARKET STREET

REVIEWED BY	No.	DATE	BY	REFERENCE
DESIGNED BY				
DRAWN BY				


CONCEPT PLAN  
**S-3**

PROJECT NO. TBD	
SCALE: 1" = 40'	SHEET NO.
DATE: 09/02/2021	3 OF 6

DRAWING NAME: \\PRA\FILES\Transportation\Bike-Ped\_Program\Projects\Bikeways-striping\8thSt1\_0\_8thSt\_WoodSt\_MarketSt\CAD\8thSt\_WoodSt\_SHEETS.dwg  
PLOT DATE: 09/02/21  
PLOT BY: cook@oakland.gov



MATCH LINE F

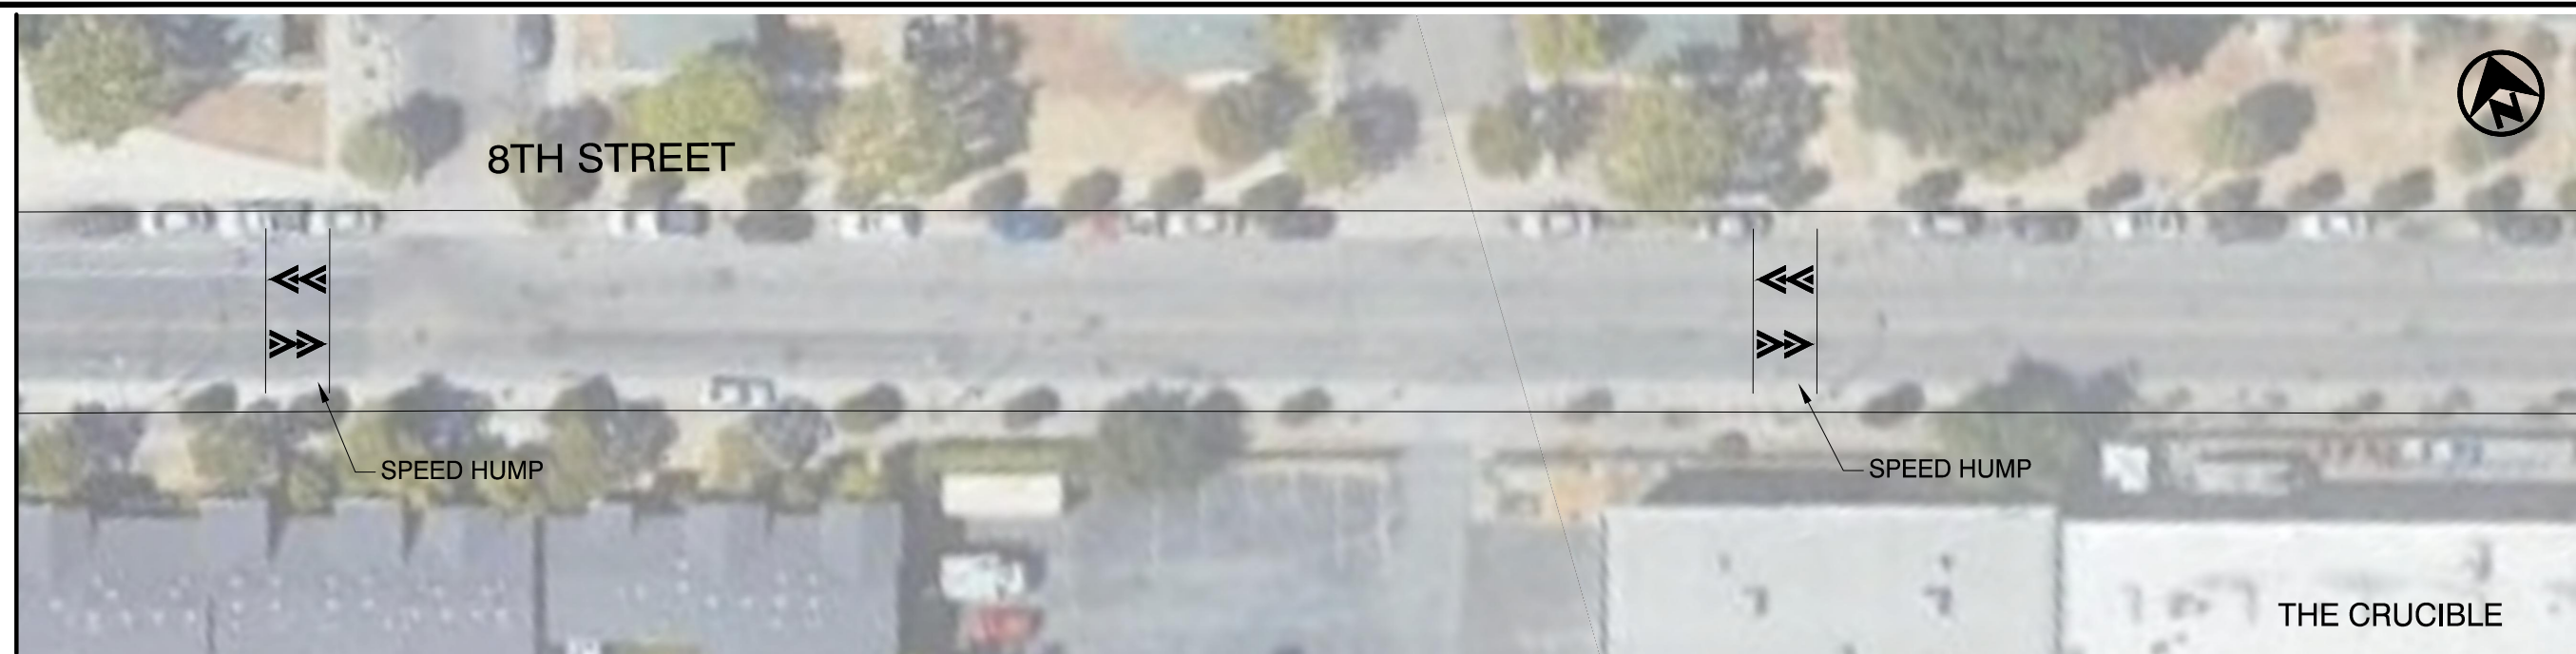

MATCH LINE G

MATCH LINE G




MATCH LINE H

# 8TH STREET TRAFFIC CALMING PROJECT

## DRAFT CONCEPT

SEPTEMBER 2021

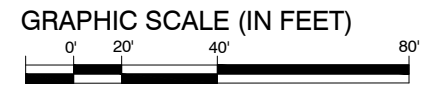

8TH STREET  
PINE STREET TO MARKET STREET


REVIEWED BY	No.	DATE	BY	REFERENCE
DESIGNED BY				
DRAWN BY				

CONCEPT PLAN  
**S-4**

PROJECT NO. <b>TBD</b>	
SCALE: 1" = 40'	SHEET NO. <b>4</b> OF <b>6</b>
DATE: 09/02/2021	



MATCH LINE H

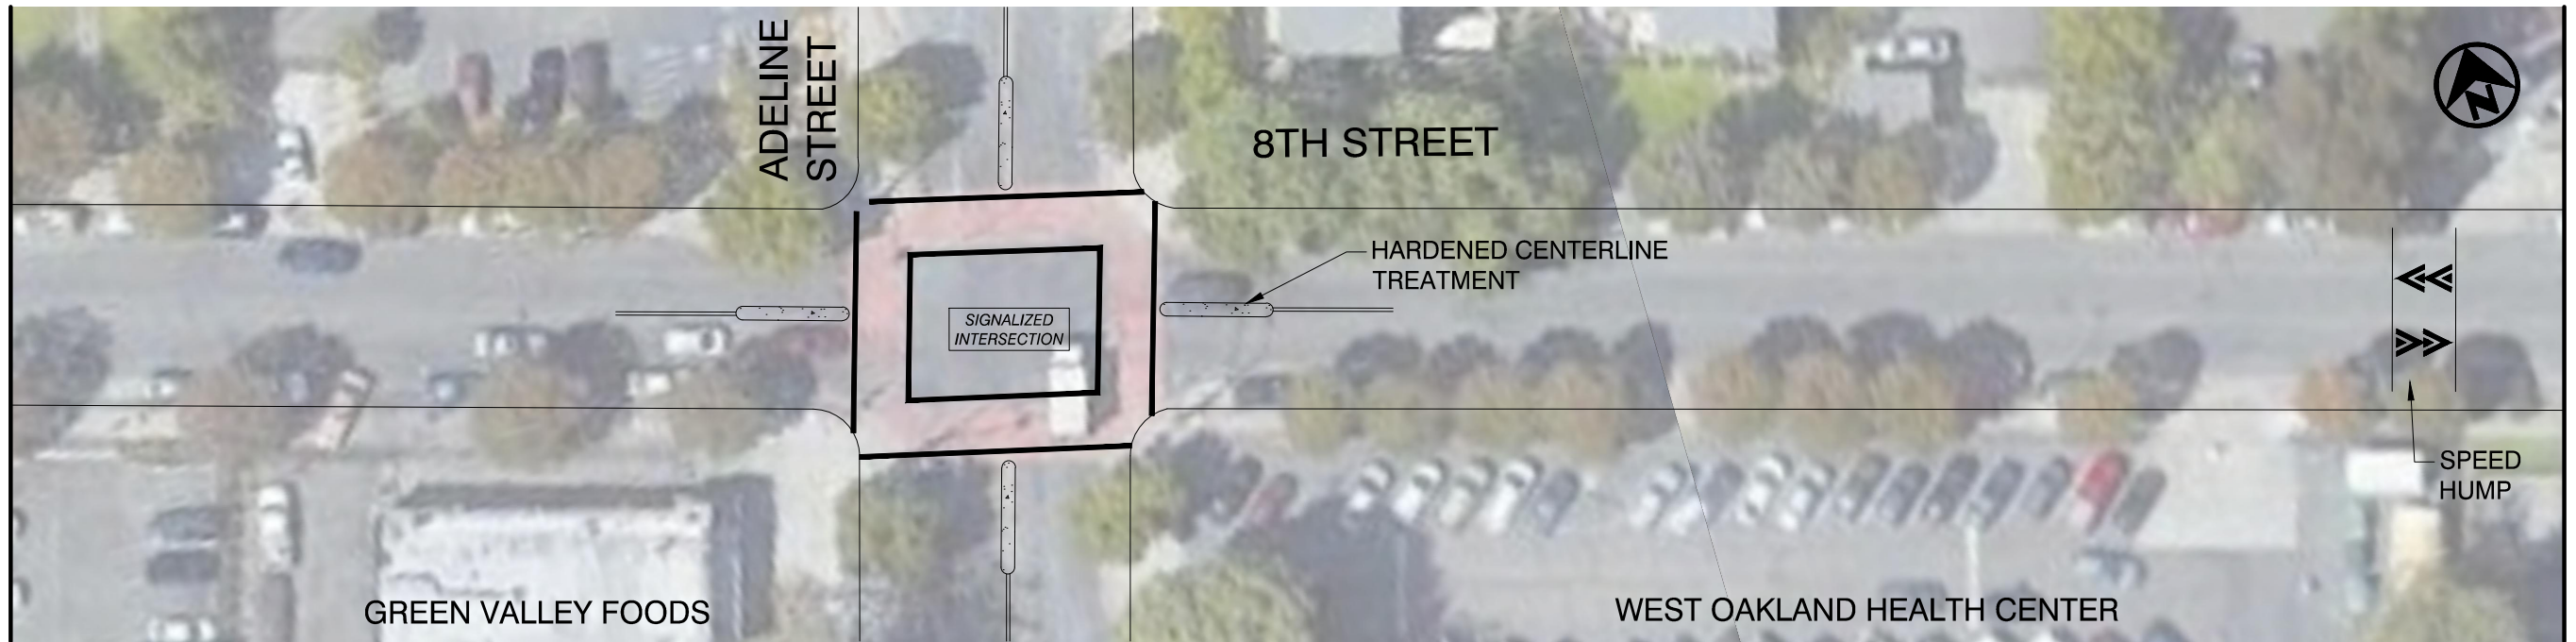

MATCH LINE I

MATCH LINE I



MATCH LINE J

# 8TH STREET TRAFFIC CALMING PROJECT

## DRAFT CONCEPT

SEPTEMBER 2021



8TH STREET  
PINE STREET TO MARKET STREET


REVIEWED BY	No.	DATE	BY	REFERENCE
JP				
DESIGNED BY				
JJC				
DRAWN BY				
JJC				

CONCEPT PLAN  
**S-5**

PROJECT NO. TBD	
SCALE: 1" = 40'	SHEET NO.
DATE: 09/02/2021	5 OF 6




MATCH LINE J

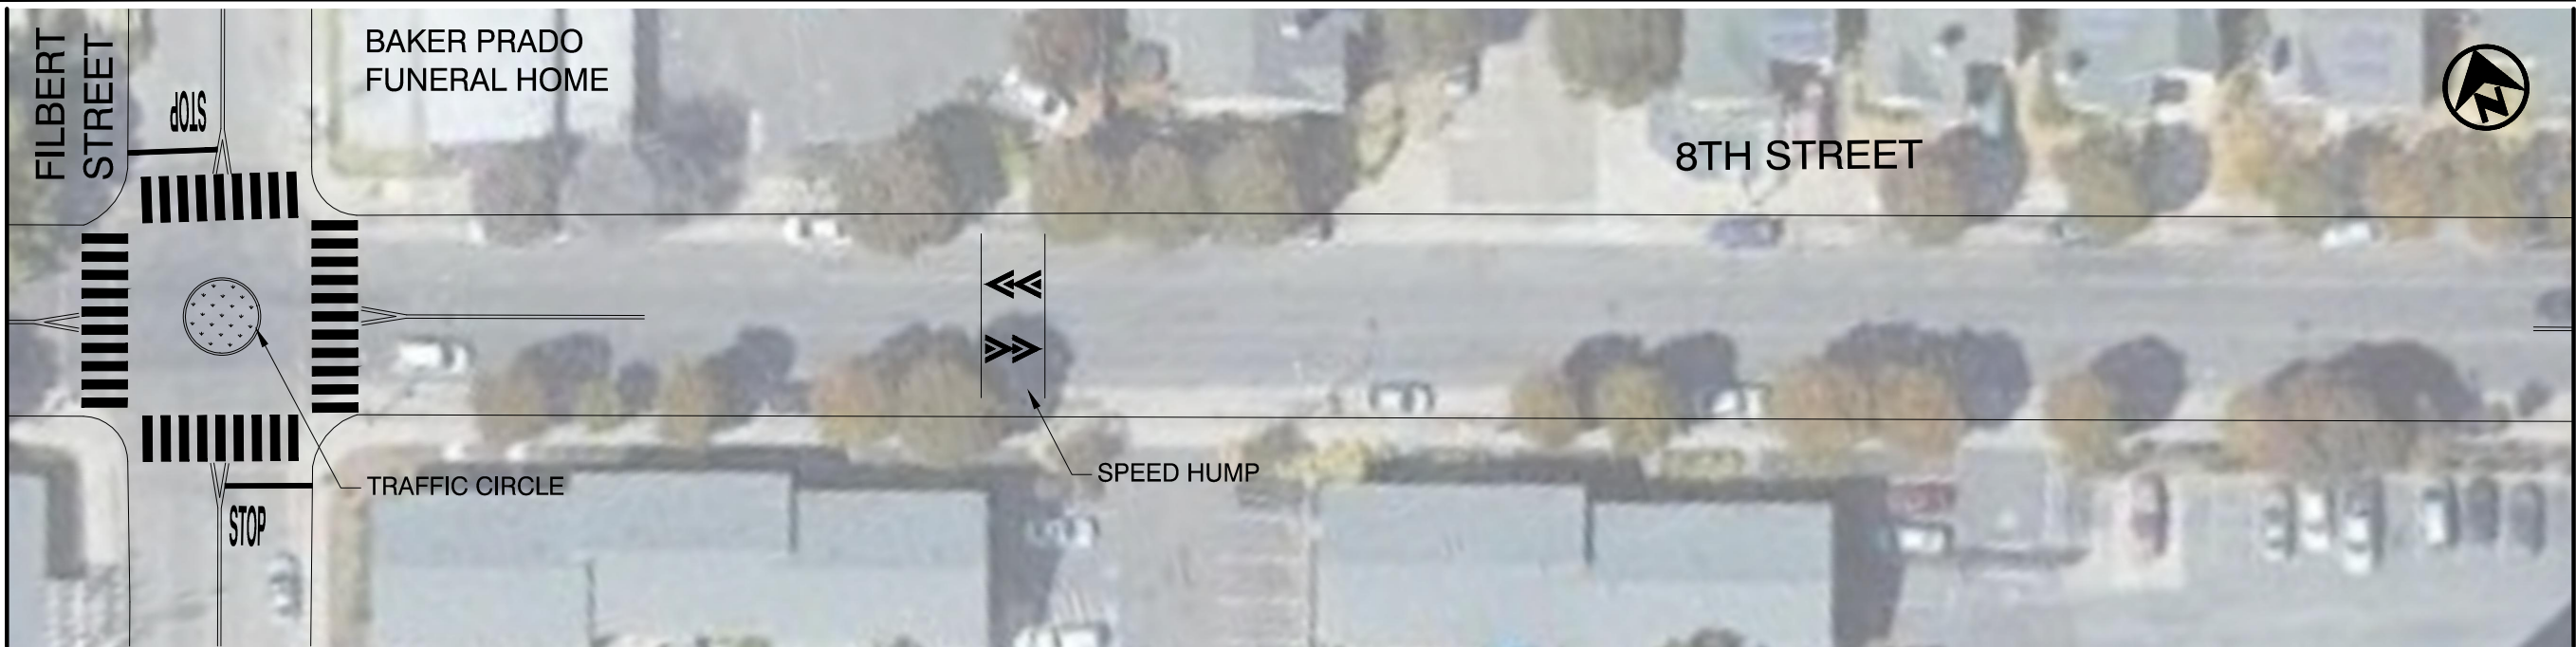

MATCH LINE K


MATCH LINE K

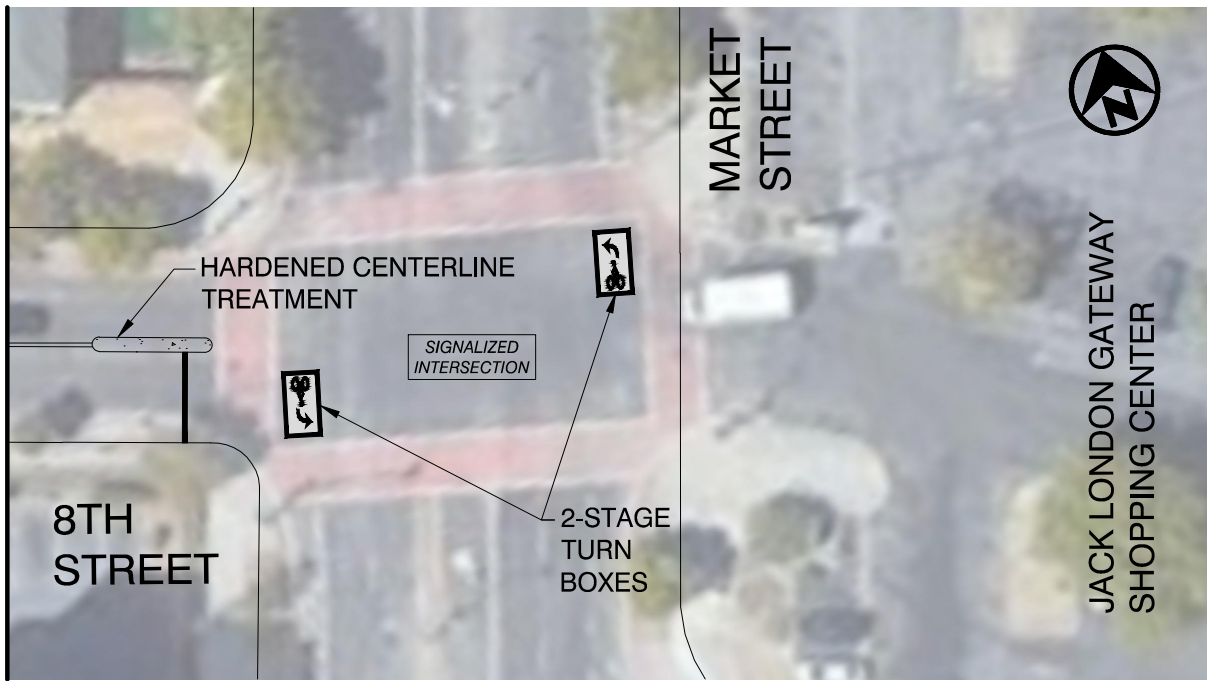

# 8TH STREET TRAFFIC CALMING PROJECT

## DRAFT CONCEPT

SEPTEMBER 2021

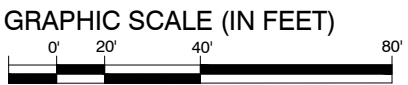

8TH STREET  
PINE STREET TO MARKET STREET

REVIEWED BY	No.	DATE	BY	REFERENCE
DESIGNED BY				
DRAWN BY				

CONCEPT PLAN  
**S-6**

PROJECT NO. <b>TBD</b>	
SCALE: 1" = 40'	SHEET NO.
DATE: 09/02/2021	<b>6</b> OF <b>6</b>