




MACARTHUR TRANSIT VILLAGE

SEPTEMBER 28, 2016

General Plan Notes

1. Project Zero is 75.56. Refer to Civil C1-00 for more detailed information.


2. Refer to Landscape Architect & Civil Drawings for additional information.

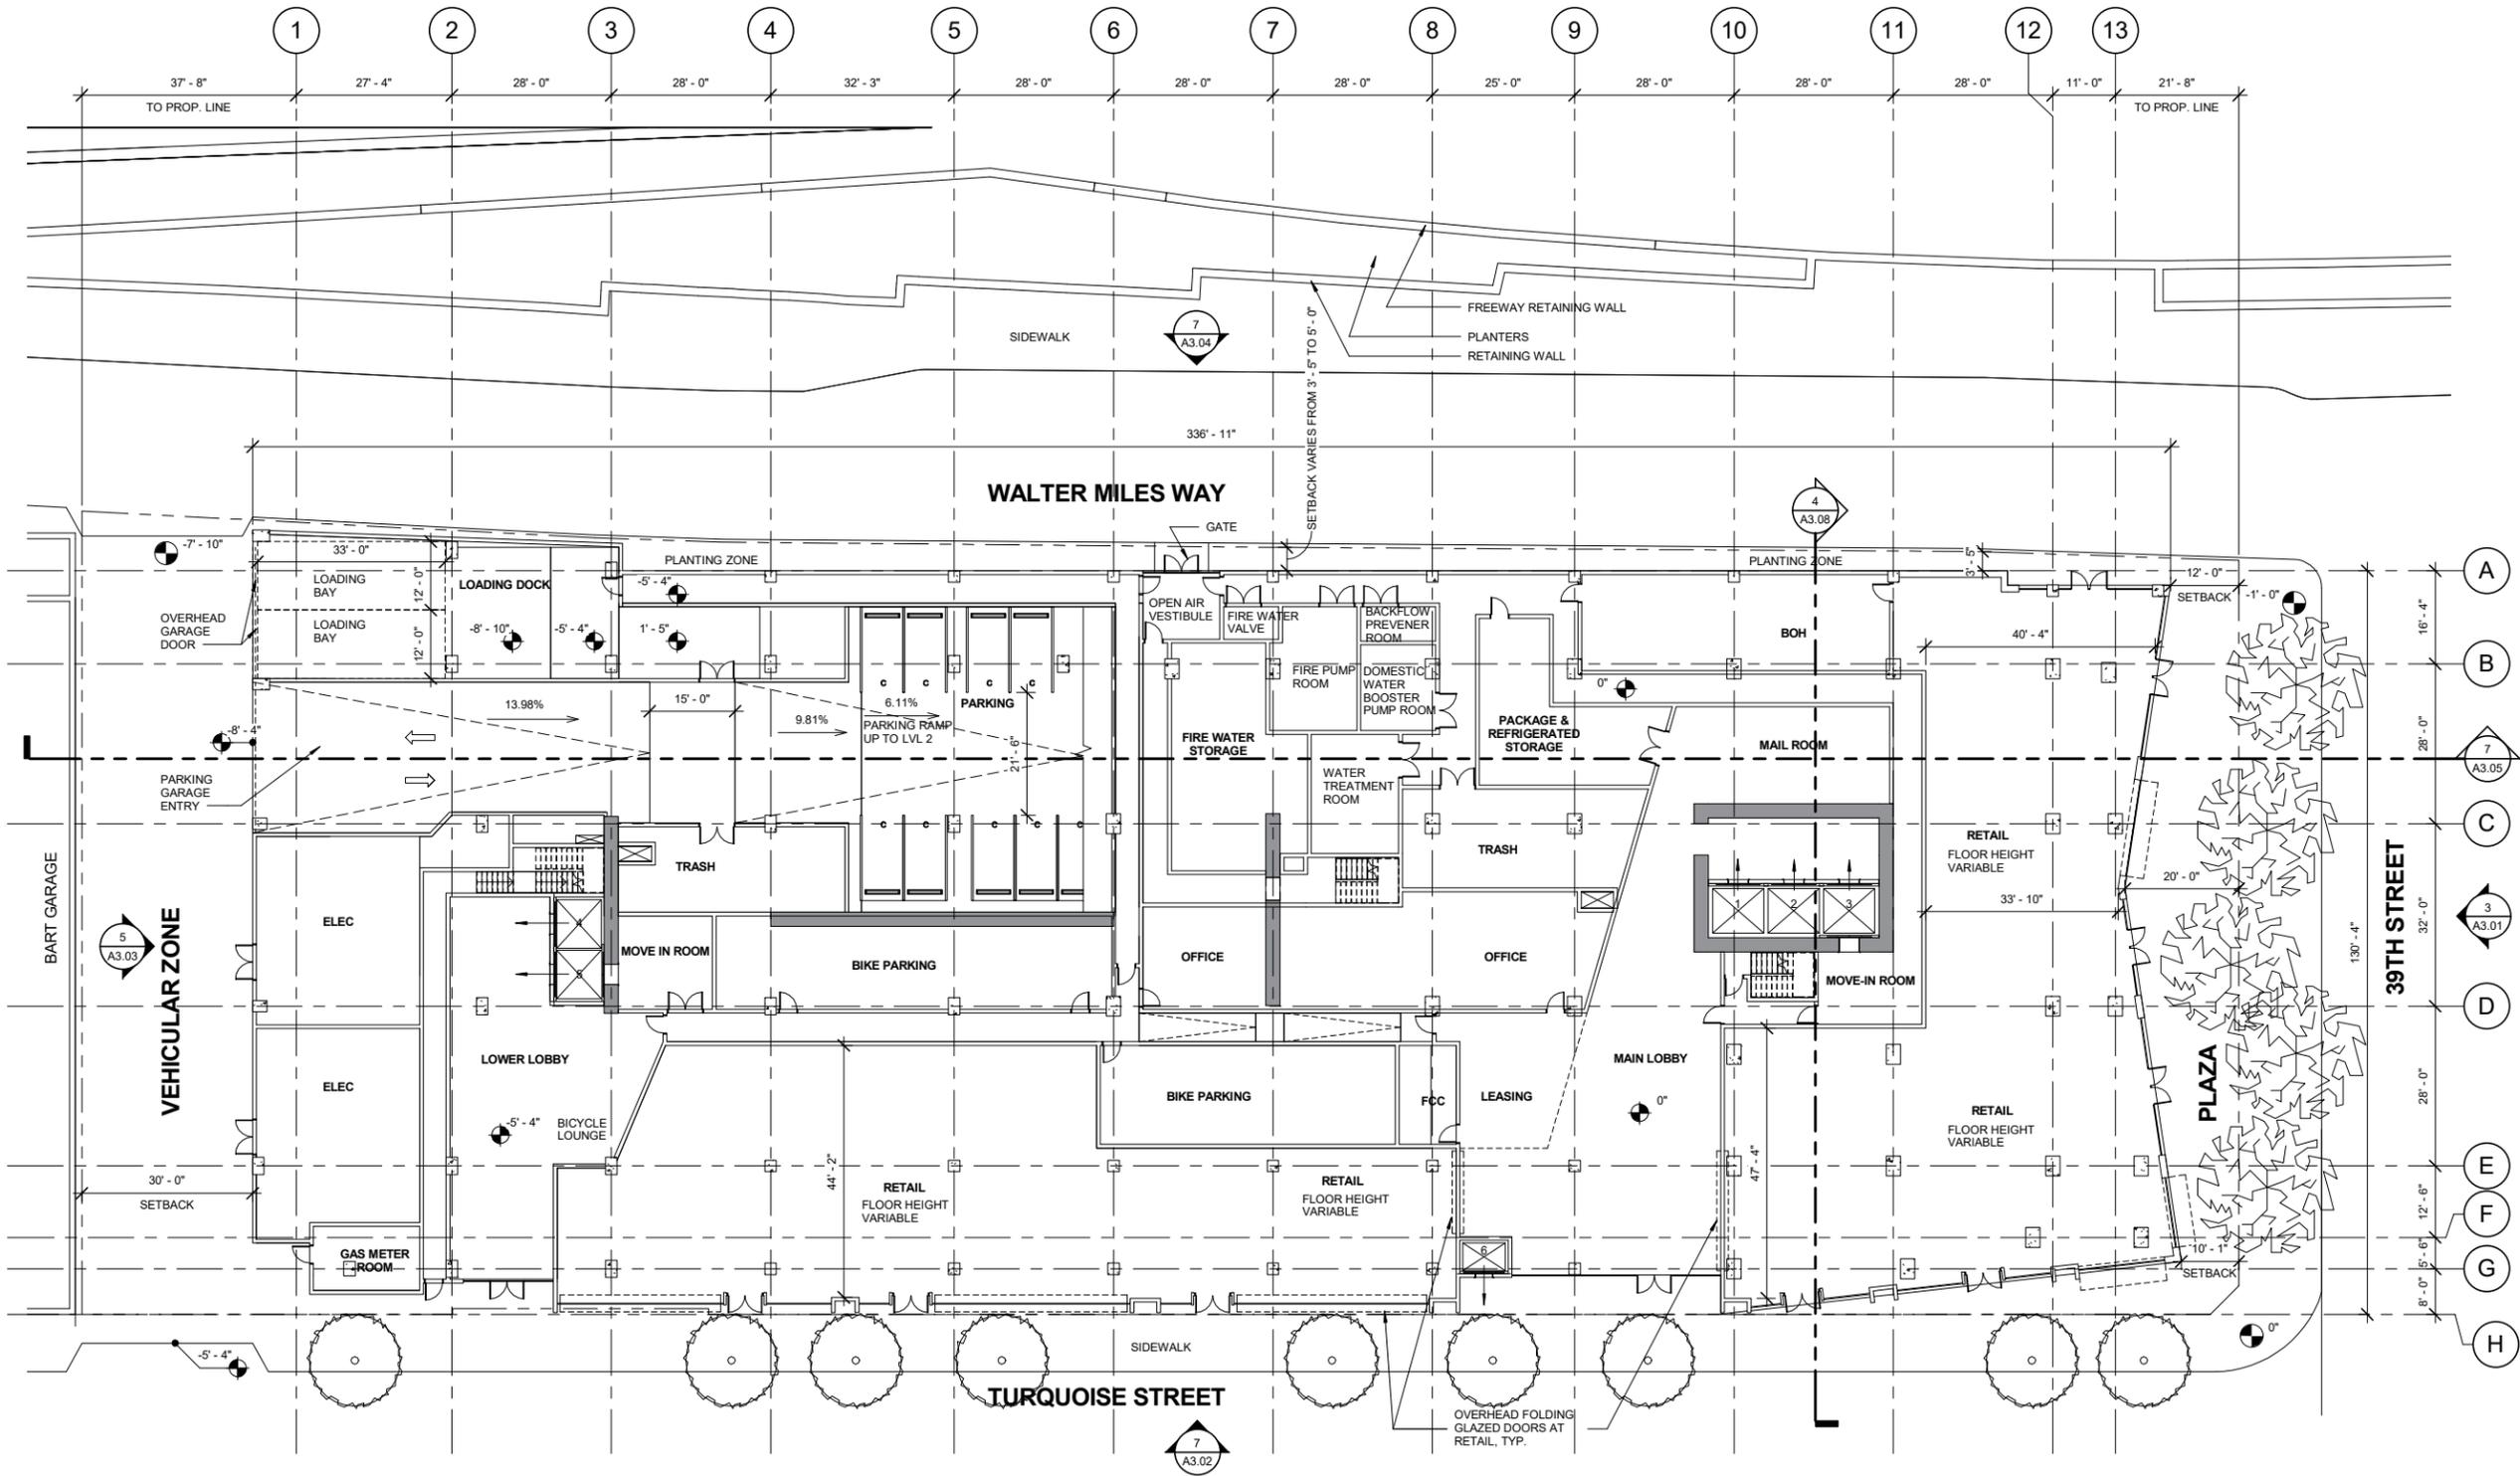

ORIGINAL FDP (& DRC) GROUND FLOOR PLAN


General Plan Notes

1. Project Zero is 75.56. Refer to Civil C1-00 for more detailed information.
2. Refer to Landscape Architect & Civil Drawings for additional information.

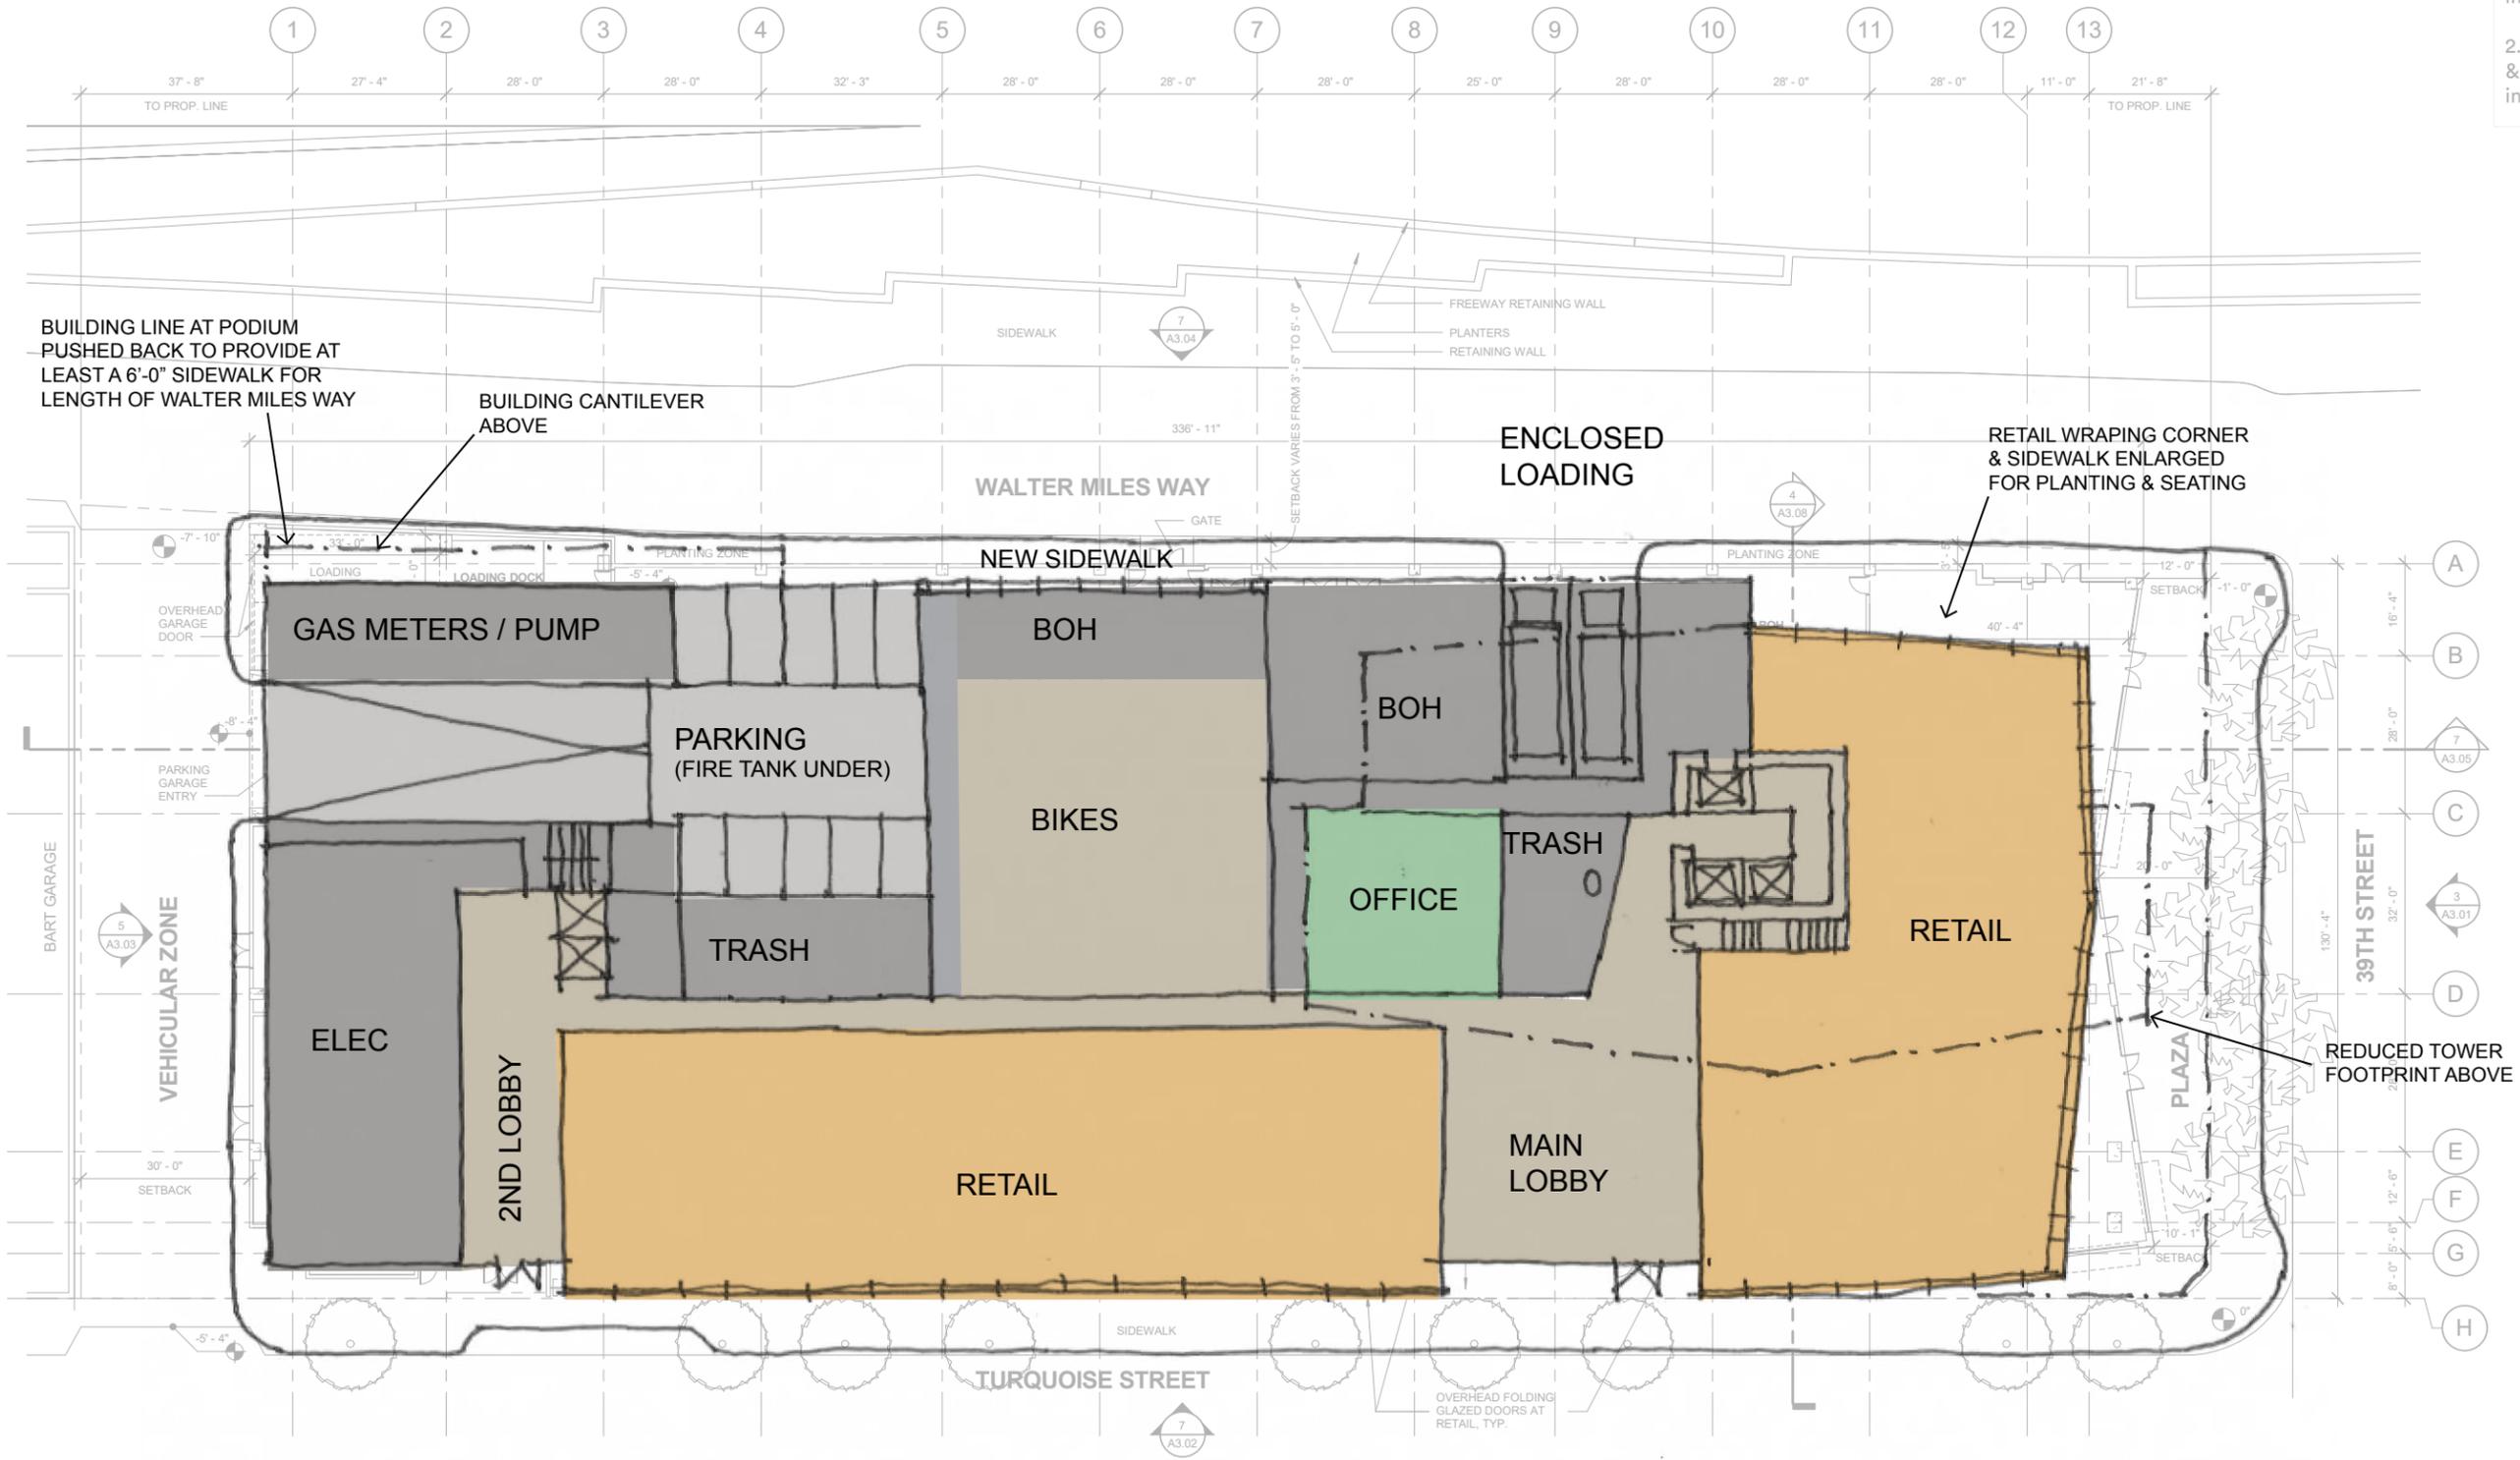


PROPOSED GROUND FLOOR PLAN


TOWER LENGTH REDUCED BY 40' FROM 192' TO 152'
TOWER FLOORPLATE REDUCED FROM 12,500SF TO APPROX 10,000SF
SOME AREA REDUCTION BY STANDARISING UNIT MIX.
RESIDUAL TOWER VOLUME REDISTRIBUTED TO PODIUM WINGS
PODIUM PULLED BACK AT WALTER MILES WAY TO CREATE SIDEWALK

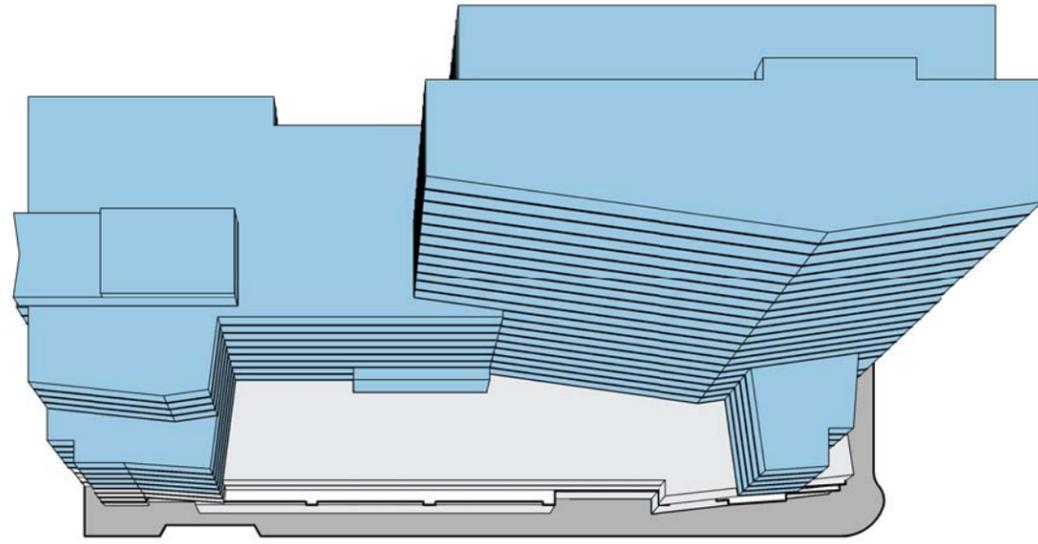


192'
12,500 sf

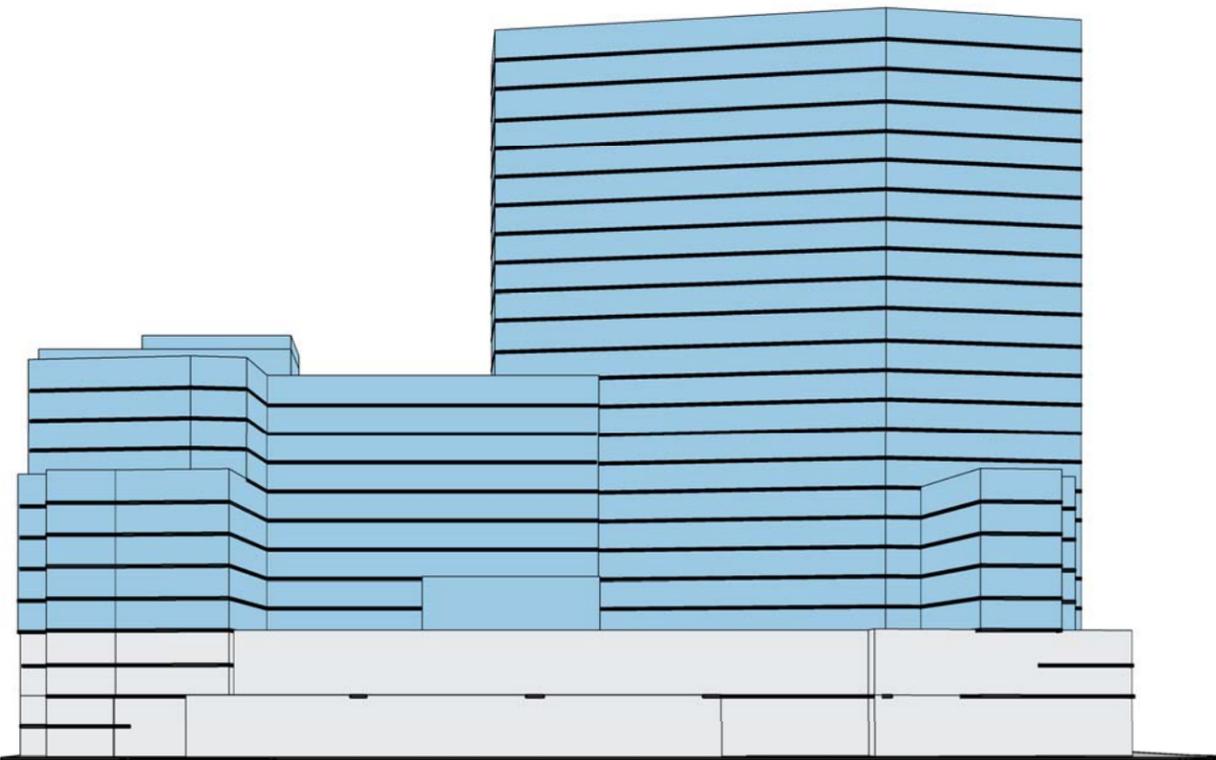

ORIGINAL FDP (& DRC)

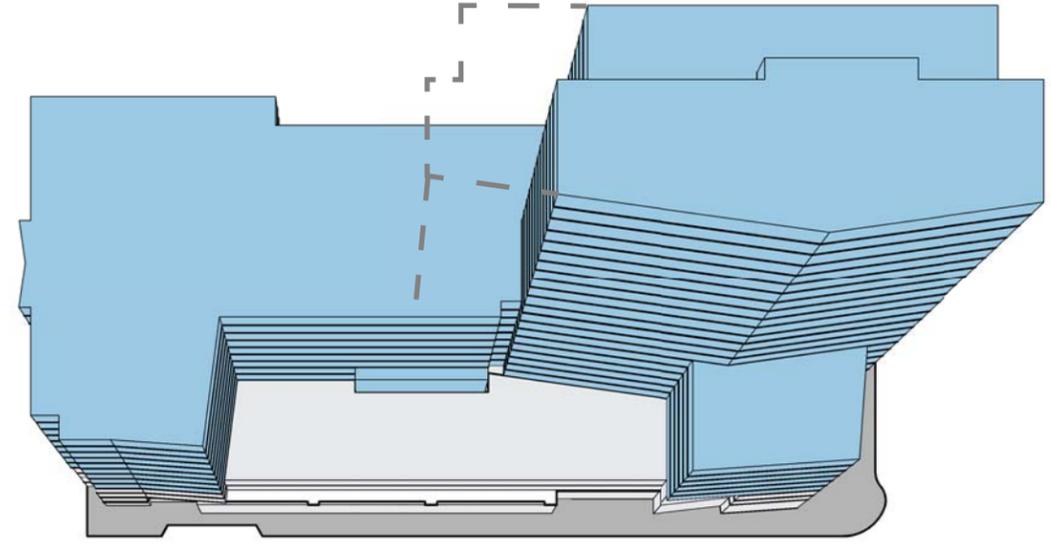


152'
10,000 sf

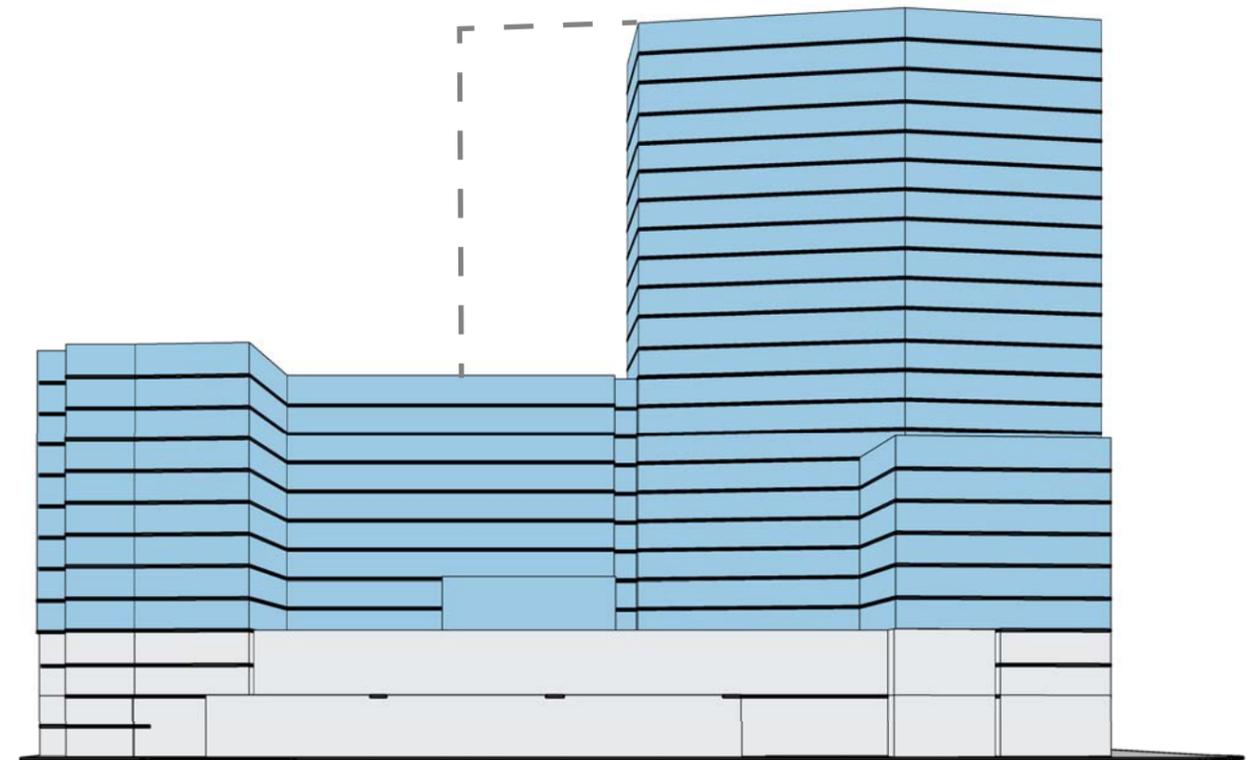


9/28/2016

TOWER LENGTH REDUCED BY 40' FROM 192' TO 152'
TOWER FLOORPLATE REDUCED FROM 12,500SF TO APPROX 10,000SF
SOME AREA REDUCTION BY STANDARDISING UNIT MIX.
RESIDUAL TOWER VOLUME REDISTRIBUTED TO PODIUM WINGS
PODIUM PULLED BACK AT WALTER MILES WAY TO CREATE SIDEWALK


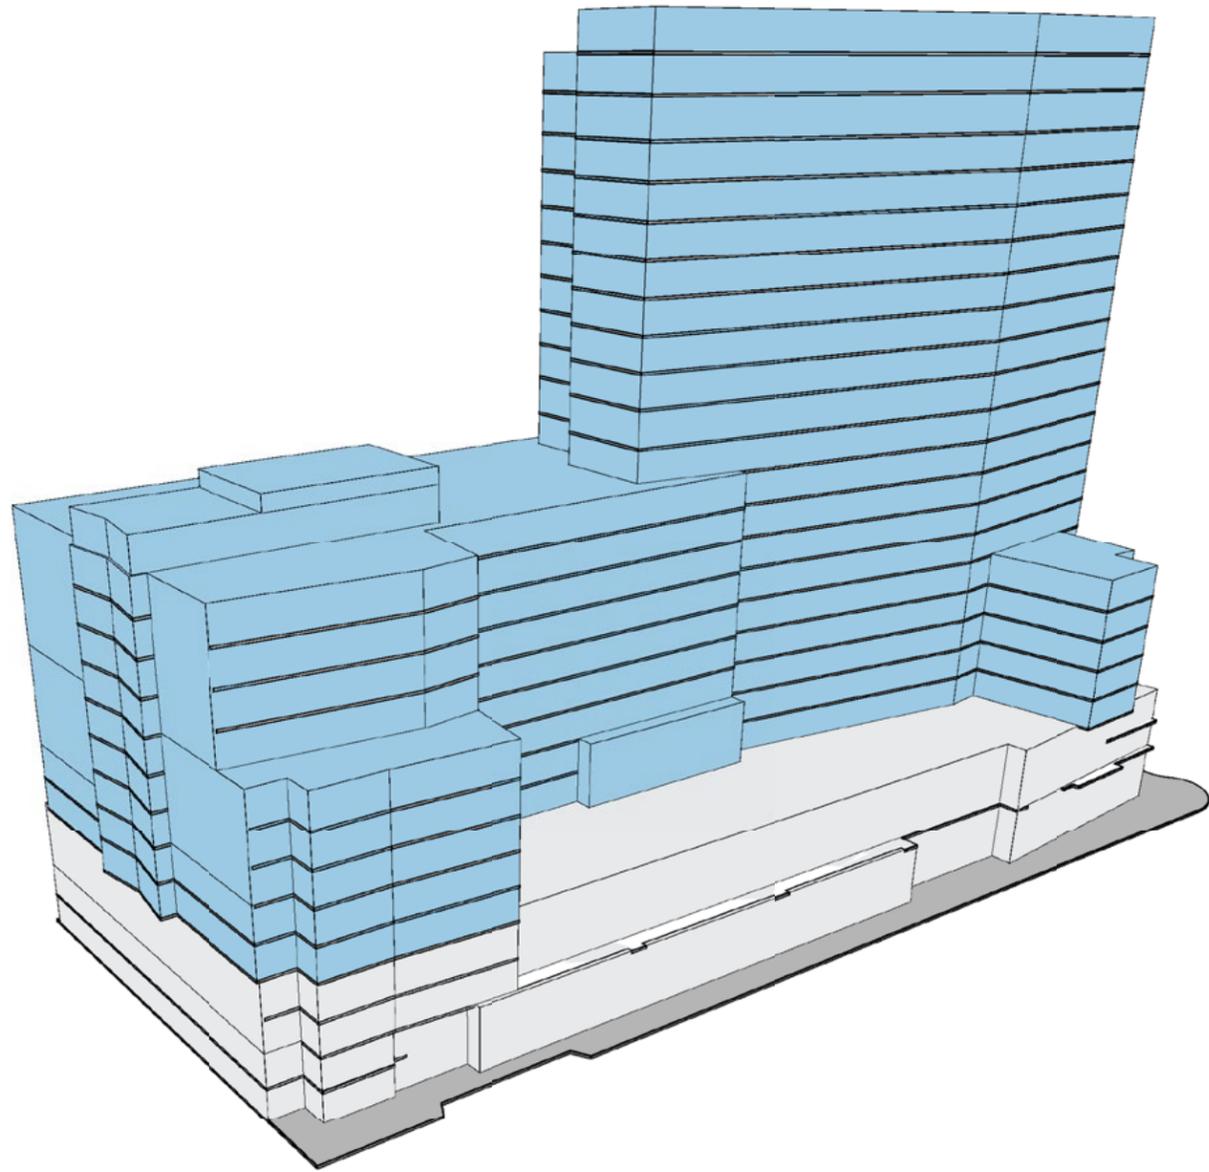


ORIGINAL FDP (& DRC)

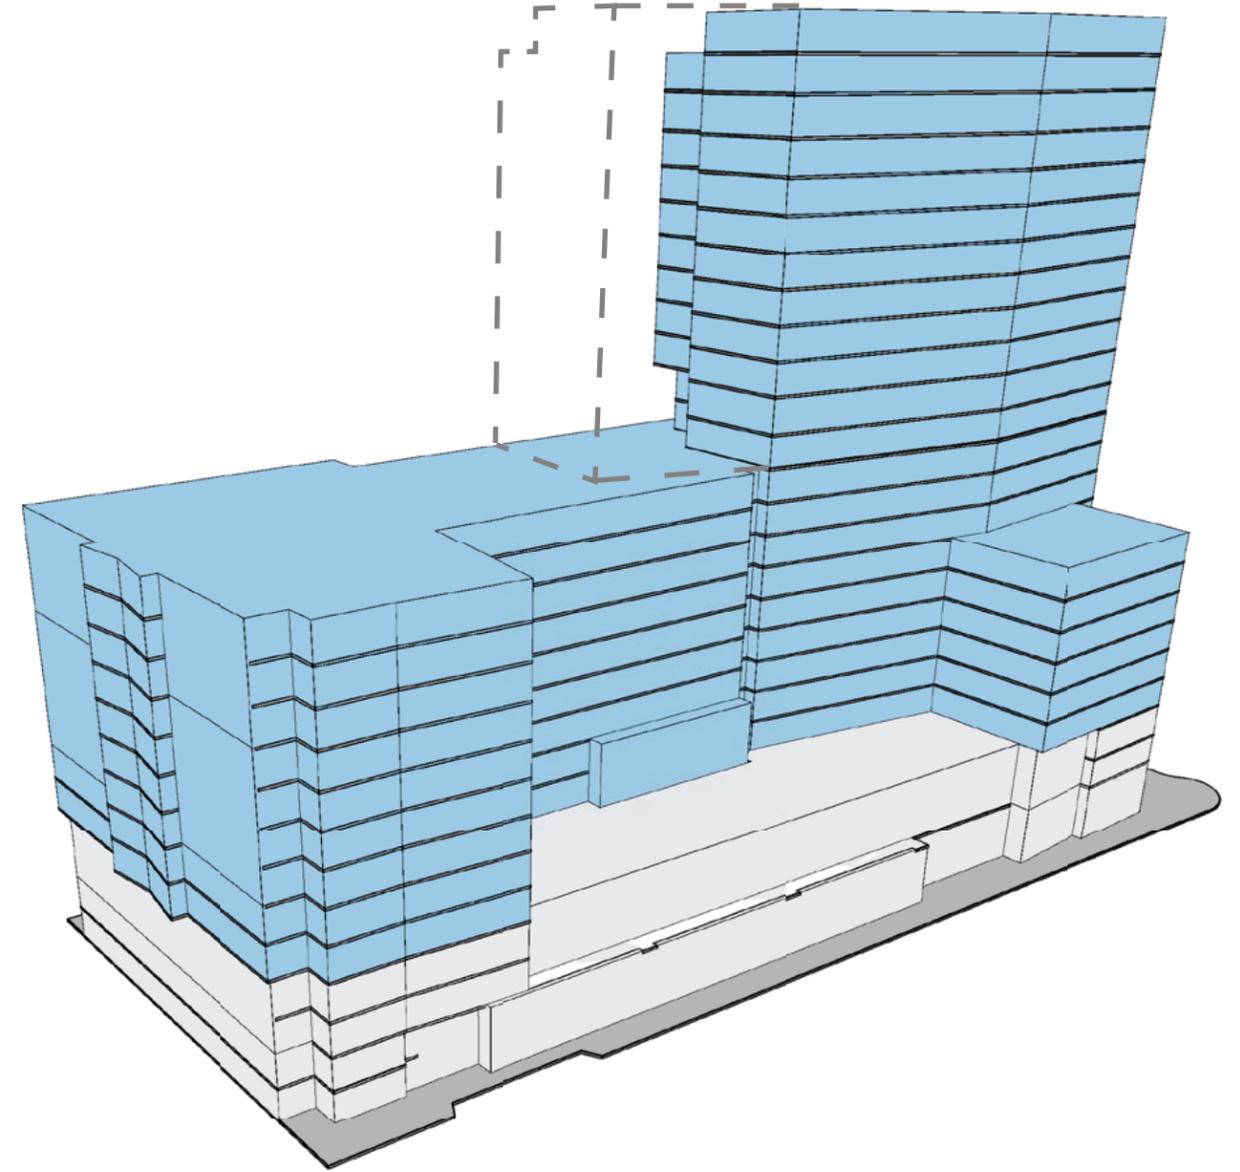

9/28/2016


TOWER LENGTH REDUCED BY 40' FROM 192' TO 152'
TOWER FLOORPLATE REDUCED FROM 12,500SF TO APPROX 10,000SF
SOME AREA REDUCTION BY STANDARDISING UNIT MIX.
RESIDUAL TOWER VOLUME REDUCTION REDISTRIBUTED TO PODIUM WINGS
PODIUM PULLED BACK AT WALTER MILES WAY TO CREATE SIDEWALK

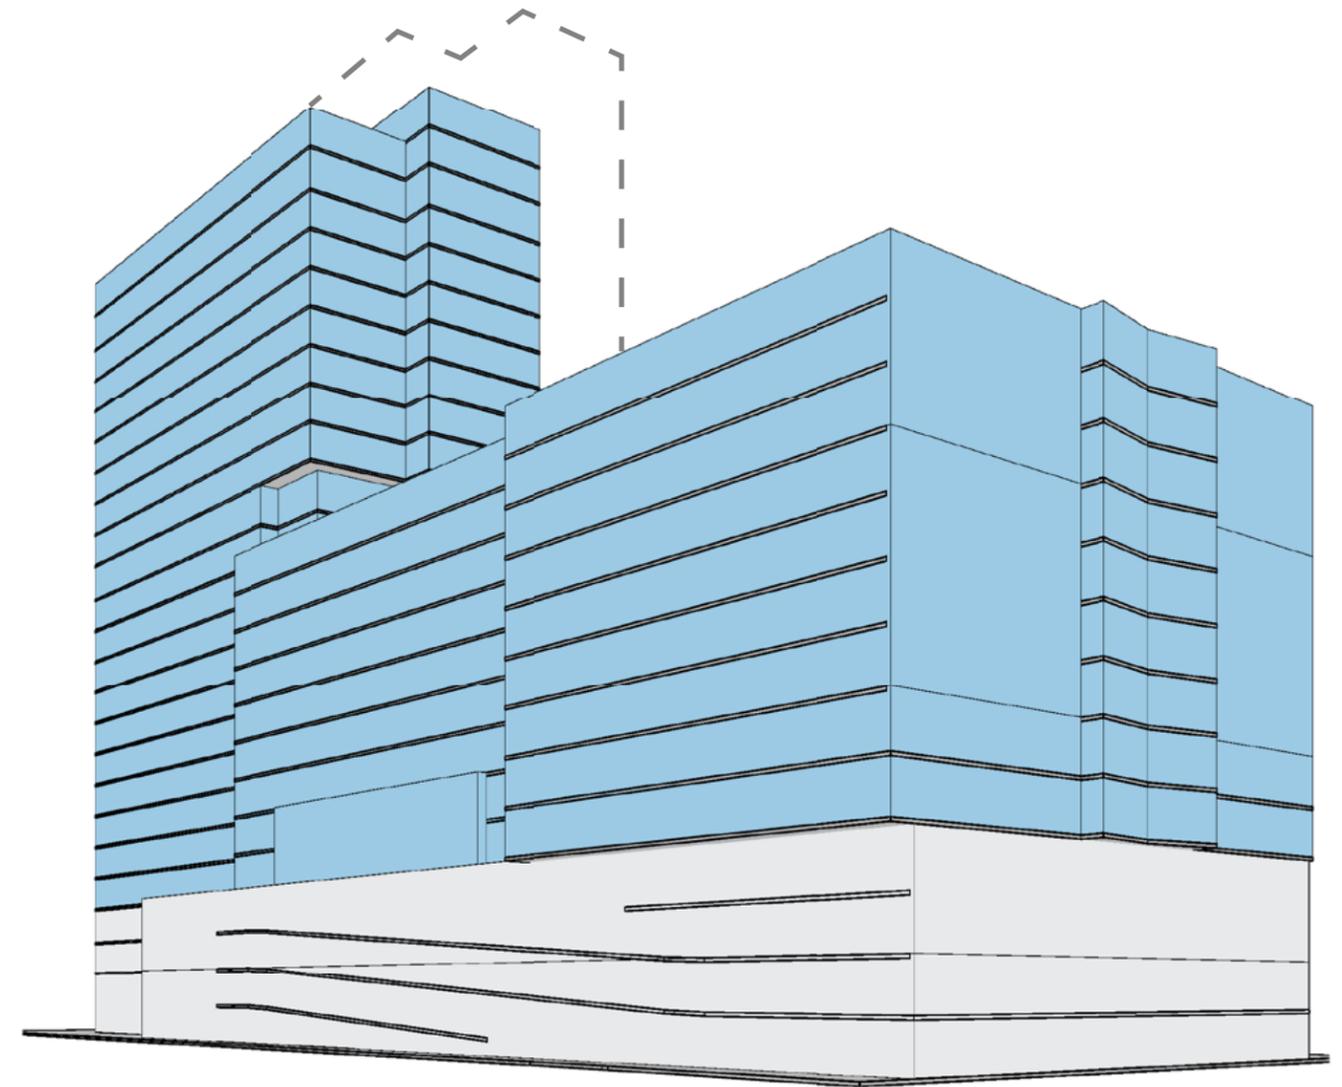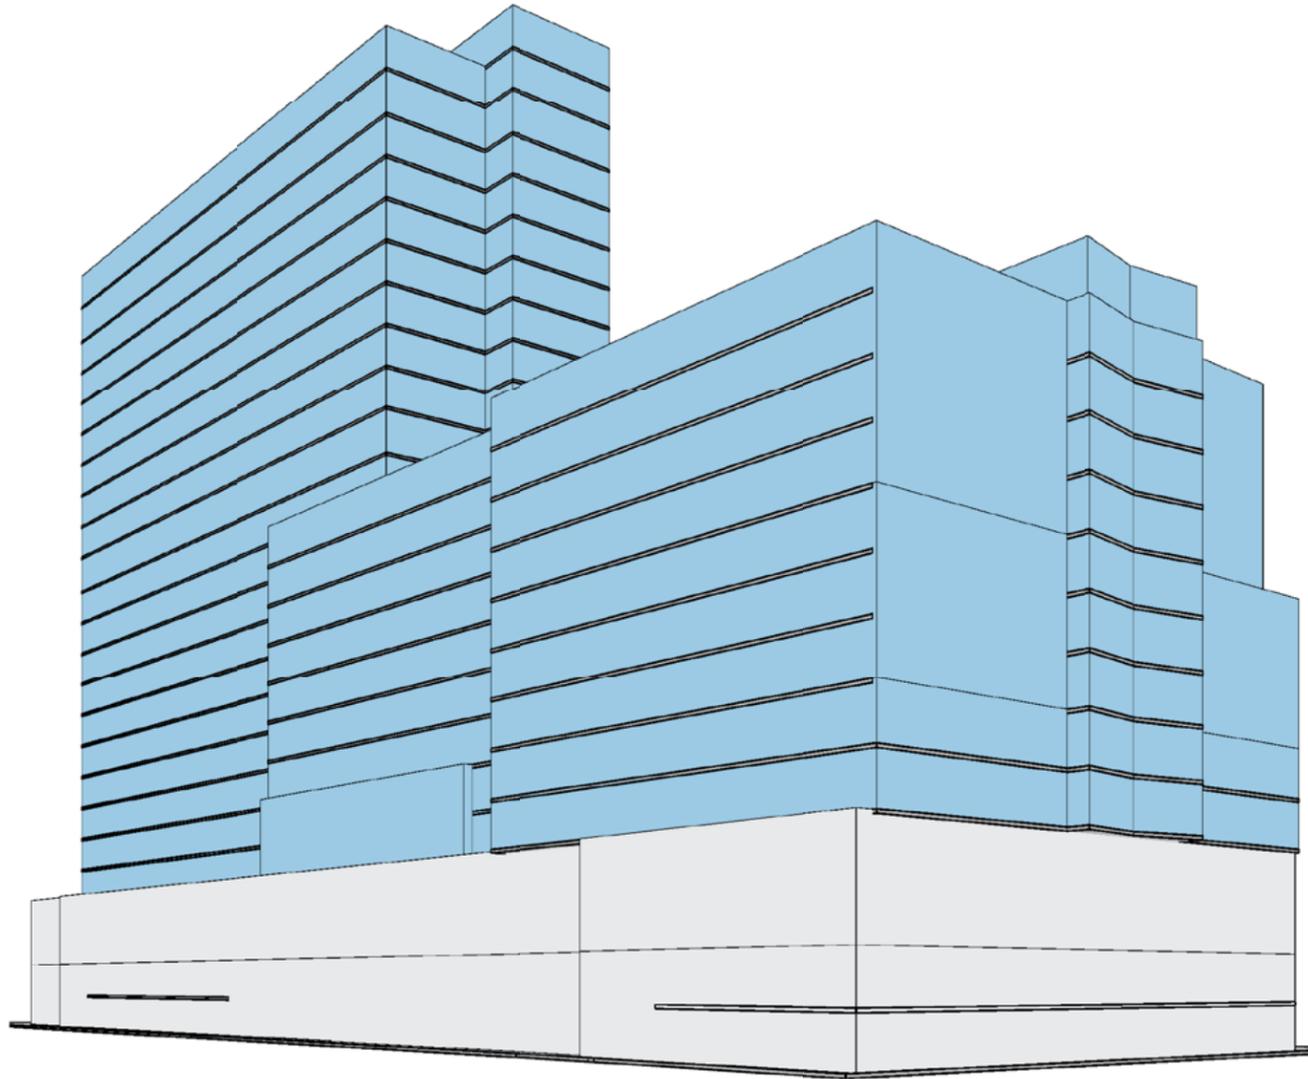


ORIGINAL FDP (& DRC)

9/28/2016

TOWER LENGTH REDUCED BY 40' FROM 192' TO 152'
TOWER FLOORPLATE REDUCED FROM 12,500SF TO APPROX 10,000SF
SOME AREA REDUCTION BY STANDARDISING UNIT MIX.
RESIDUAL TOWER VOLUME REDISTRIBUTED TO PODIUM WINGS
PODIUM PULLED BACK AT WALTER MILES WAY TO CREATE SIDEWALK

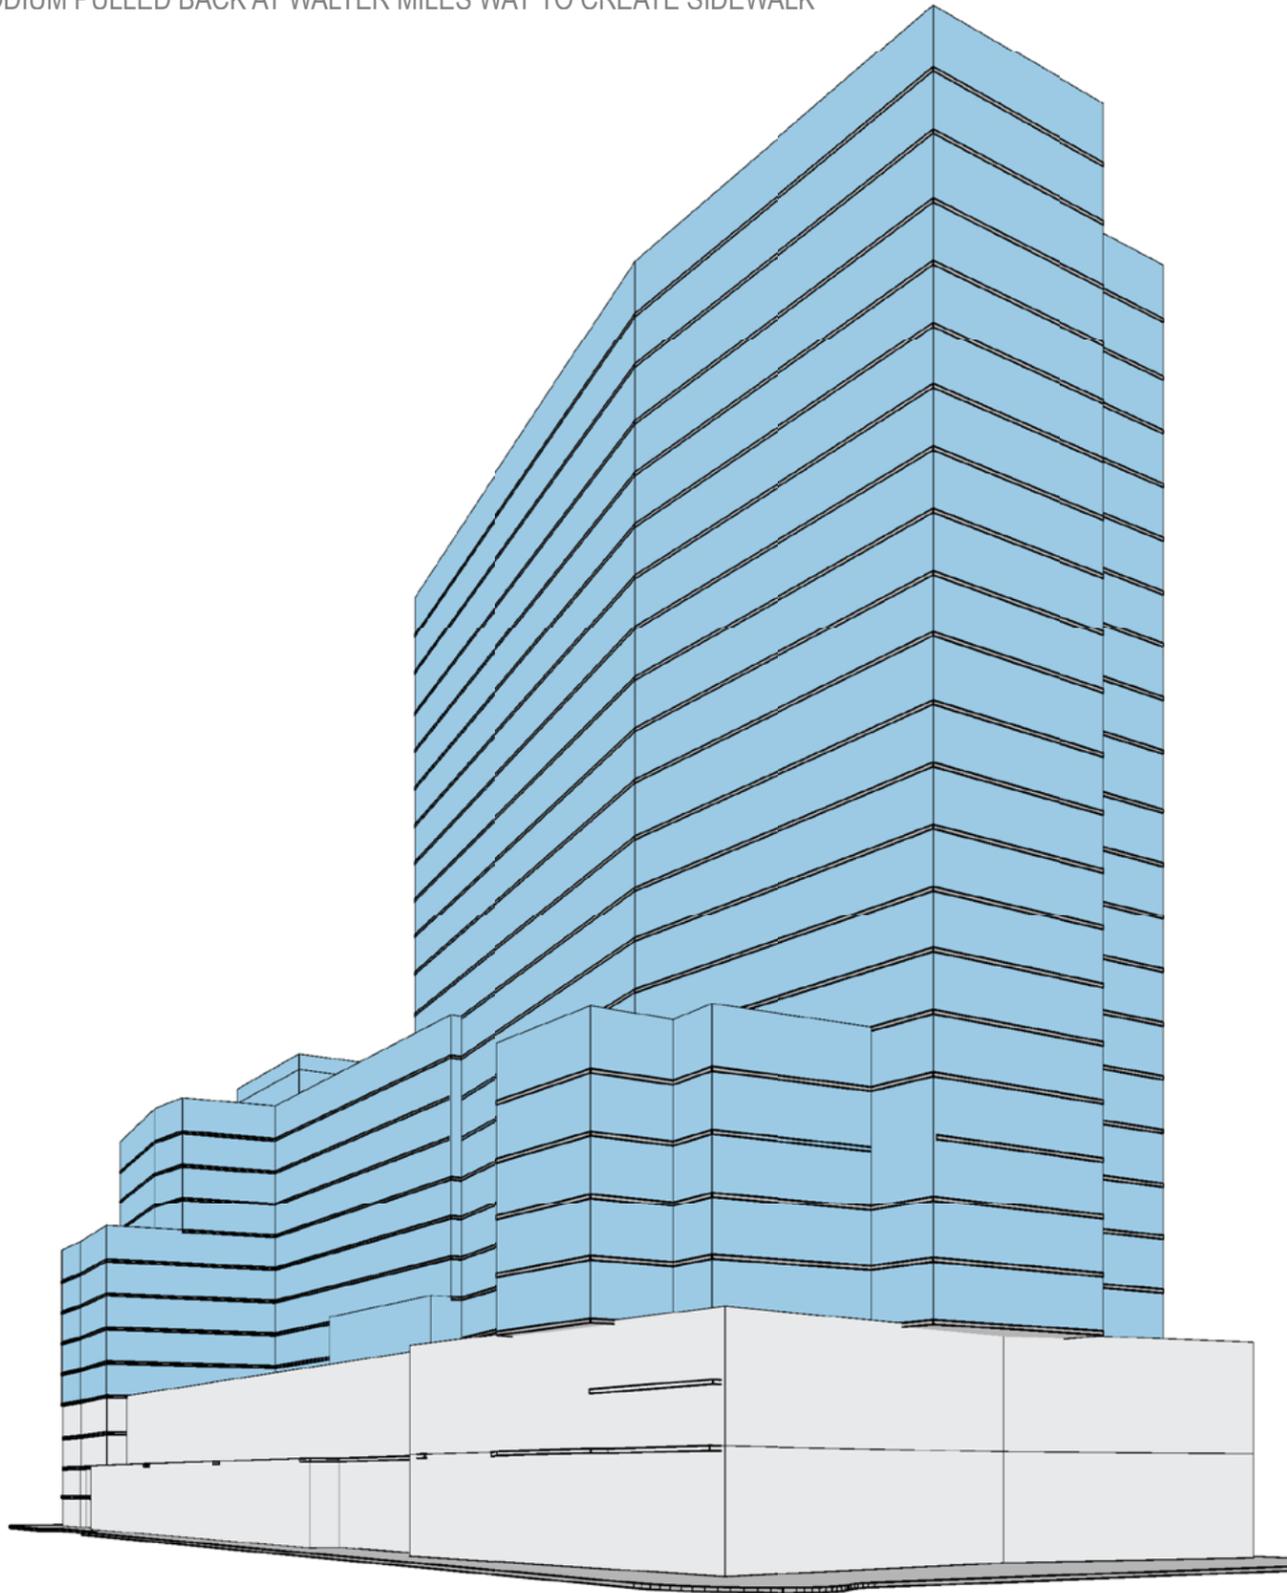

ORIGINAL FDP (& DRC)

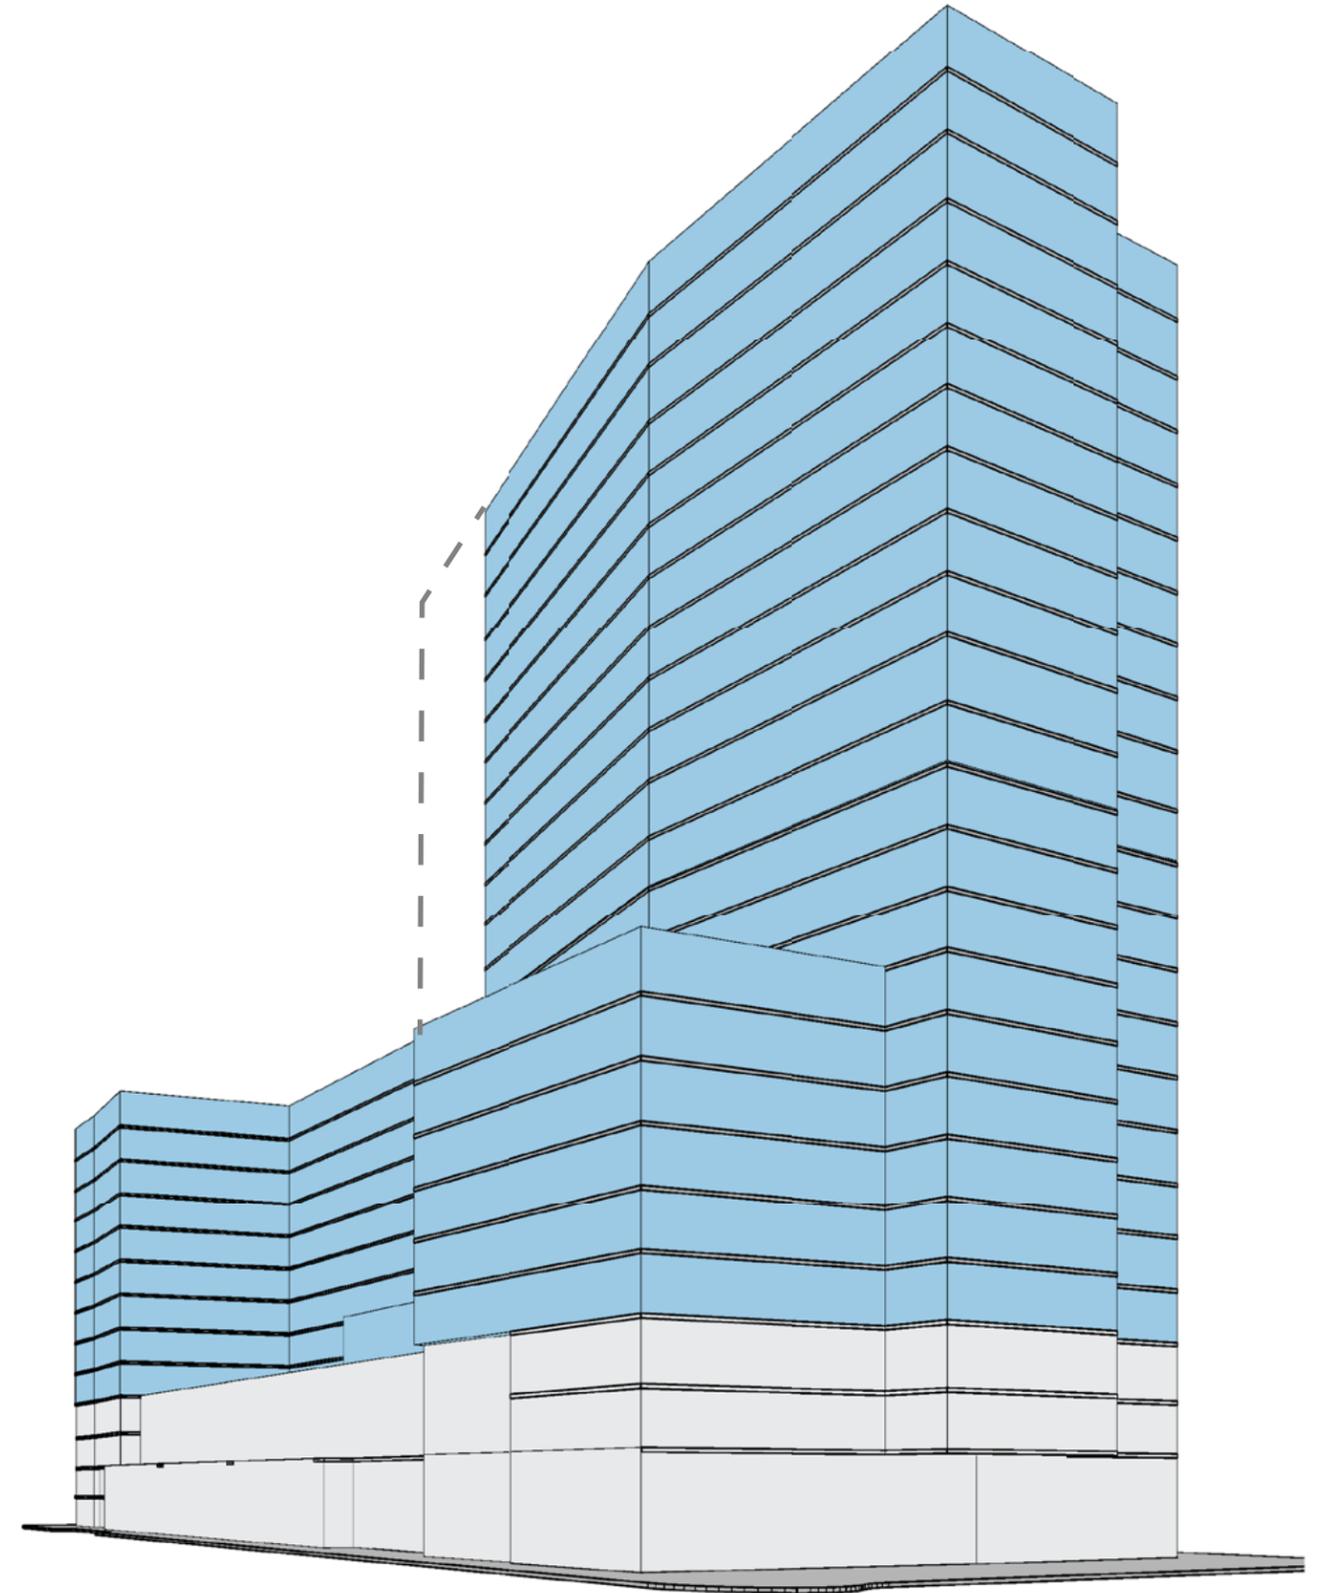

9/28/2016