


# NOTES

- 1) STAIR TO BE MINIMUM 36" IN WIDTH WITH MINIMUM 36" X 36" LANDINGS AT TOP AND BOTTOM
- 2) ALL WOOD TO BE PT OR NATURAL DECAY RESISTANT
- 3) ALL FASTENERS TO BE HOT DIPPED GALVANIZED

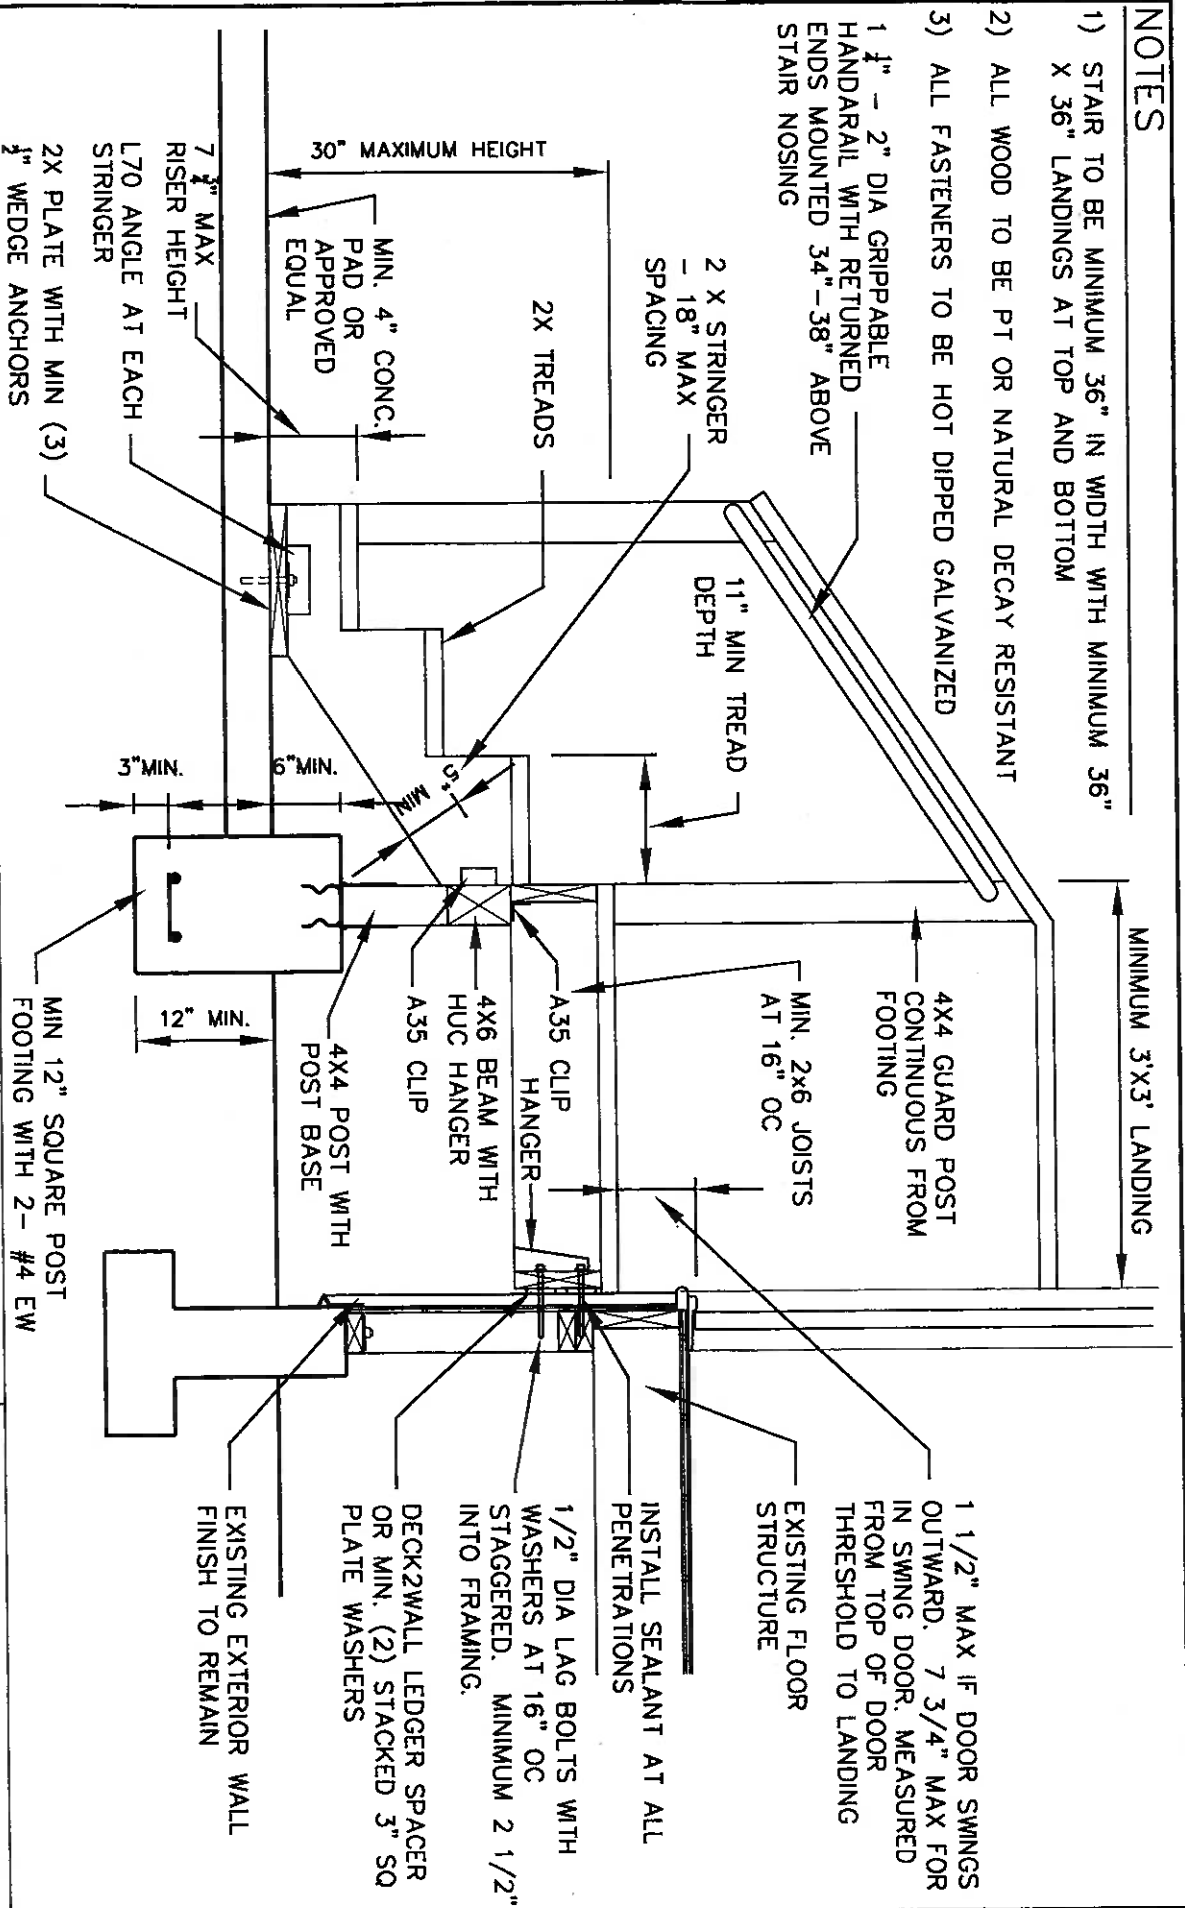


CITY OF OAKLAND

PLANNING & BUILDING DEPARTMENT

FOR 1 & 2 FAMILY DWELLINGS

## WOOD FRAMED EXTERIOR DOOR LANDING & STEPS

STRUCTURE TO BE A MINIMUM OF 5'-0" FROM ALL PROPERTY LINES  
A SURVEY MAY BE REQUIRED TO VERIFY THE LOCATION

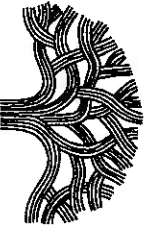

FOR ILLUSTRATION ONLY, CITED SPECIFIC CODE GOVERNS

PERMIT CENTER

DATE:

1-31-19

DMC.

PORCH