

August 10, 2016 Design Review Committee

ATTACHMENT B: 2008 PUD

MacArthur Transit Village

June 4, 2008

Preliminary
Development Plan/
Planning Commission

Development Information

Description	Existing	New
Total Lot Area (acres)	7.76	7.76
Net Total Lot Area without Streets (sf)	NA	5,66
Net Total Lot Area with BART Plaza (sf)	NA	8.2
Total Building Footprint Area (sf)	32,500	220,800
Total Floor Area Living Space (sf)	NA	750,000
Total Floor Area Resid. Parking (sf)	NA	330,000
Total Floor Area BART Parking (sf)	NA	170,000
Building Height	25' (2 stories)	50'-85' (up to 6 stories)*
Number of Dwelling Units	NA	624
Number of Live-Work Units	NA	8
Density (units per gross acre)	NA	80
Density (units per net acre)	NA	110
Number of Parking Spaces	600	1024**
Total Building Open Space (sf)	NA	54,000 (87sf/unit)
Total Commercial/Retail (sf)	NA	35,500
Total Live/Work Space (sf)	NA	7,000
Grading - Proposed Cut (cy)	NA	31,500
Grading - Proposed Fill (cy)	NA	11,170
Grading - Net Export (cy)	NA	20,330

* Height not to exceed 6 stories and not to exceed an average of 75' for the entire development.
Where appropriate height to reach as high as 85'. ** including on-street parking 44 stalls

Development Detail

Building A	Unit Count	Area (sf)	Parking	Net Site Area***
Residential	213 units	3,000 (3 units)	213	
Live Work Units	20,500	2,500 (3 units)	25	
Retail	213 units	23,500	242	1.79 ac.
TOTAL				
Building B	Unit Count	Area (sf)	Parking	Net Site Area***
Residential	132 units	1,500 (2 units)	132	
Live Work Units	3,500	3,500	2	
Retail	132 units	5,000	134	1.03 ac.
TOTAL				
Building C	Unit Count	Area (sf)	Parking	Net Site Area***
Residential	189 units	5,000	189	
Community/Child Care		2,500 (3 units)		
Live/Work Space		6,500		
Retail	189 units	14,000	189	1.35 ac.
TOTAL				
Building D	Unit Count	Area (sf)	Parking	Net Site Area***
Residential	80 units	NA		
Retail	80 units	NA	91	0.91 ac.
TOTAL				
Building E	Unit Count	Area (sf)	Parking	Net Site Area***
BART Parking		5,000	324	0.58 ac.
Commercial/Retail		5,000		
TOTAL				

*** Area of building pad excluding streets

Developer:
MacArthur Transit Community Partners, LLC
Contact: Joe McCarthy, (510) 273-2009

Architect:
Mc Leland Vazquez Enisek & Partners, Inc.
350 Frank Ogawa Plaza, Suite 100
Oakland, CA 94612
Contact: Chek F. Tang, (510) 267 3188


Architect for Affordable Component:
Van Meter Williams Pollack, LLP
18 De Boom Street
San Francisco, CA 94107
Contact: Fred Pollack, (415) 974 5352

Landscape Architect:
PGA Design, Inc.
444 17th Street
Oakland, CA 94612
Contact: Chris Kant, (510) 465 1284

Urban Landscape and Site Architecture
Hood Design
3016 Filbert Street, Studio 2
Oakland, CA 94608
Contact: Walter Hood, (510) 595-0688

Civil Engineer:
Sandis
1721 Broadway, Suite 201
Oakland, CA 94612
Contact: Michael A. Kuykendall, (510) 873-8886

Traffic Consultant:
Dowling Associates, Inc.
180 Grand Avenue, Suite 250
Oakland, CA 94612
Contact: Mark Bowman (510) 839-1742

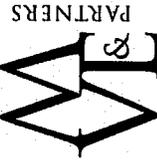


MacArthur

Transit Village
OAKLAND, CALIFORNIA

June 4, 2008

Preliminary
Development Plan/
Planning Commission

7-02
Neighborhood Plan

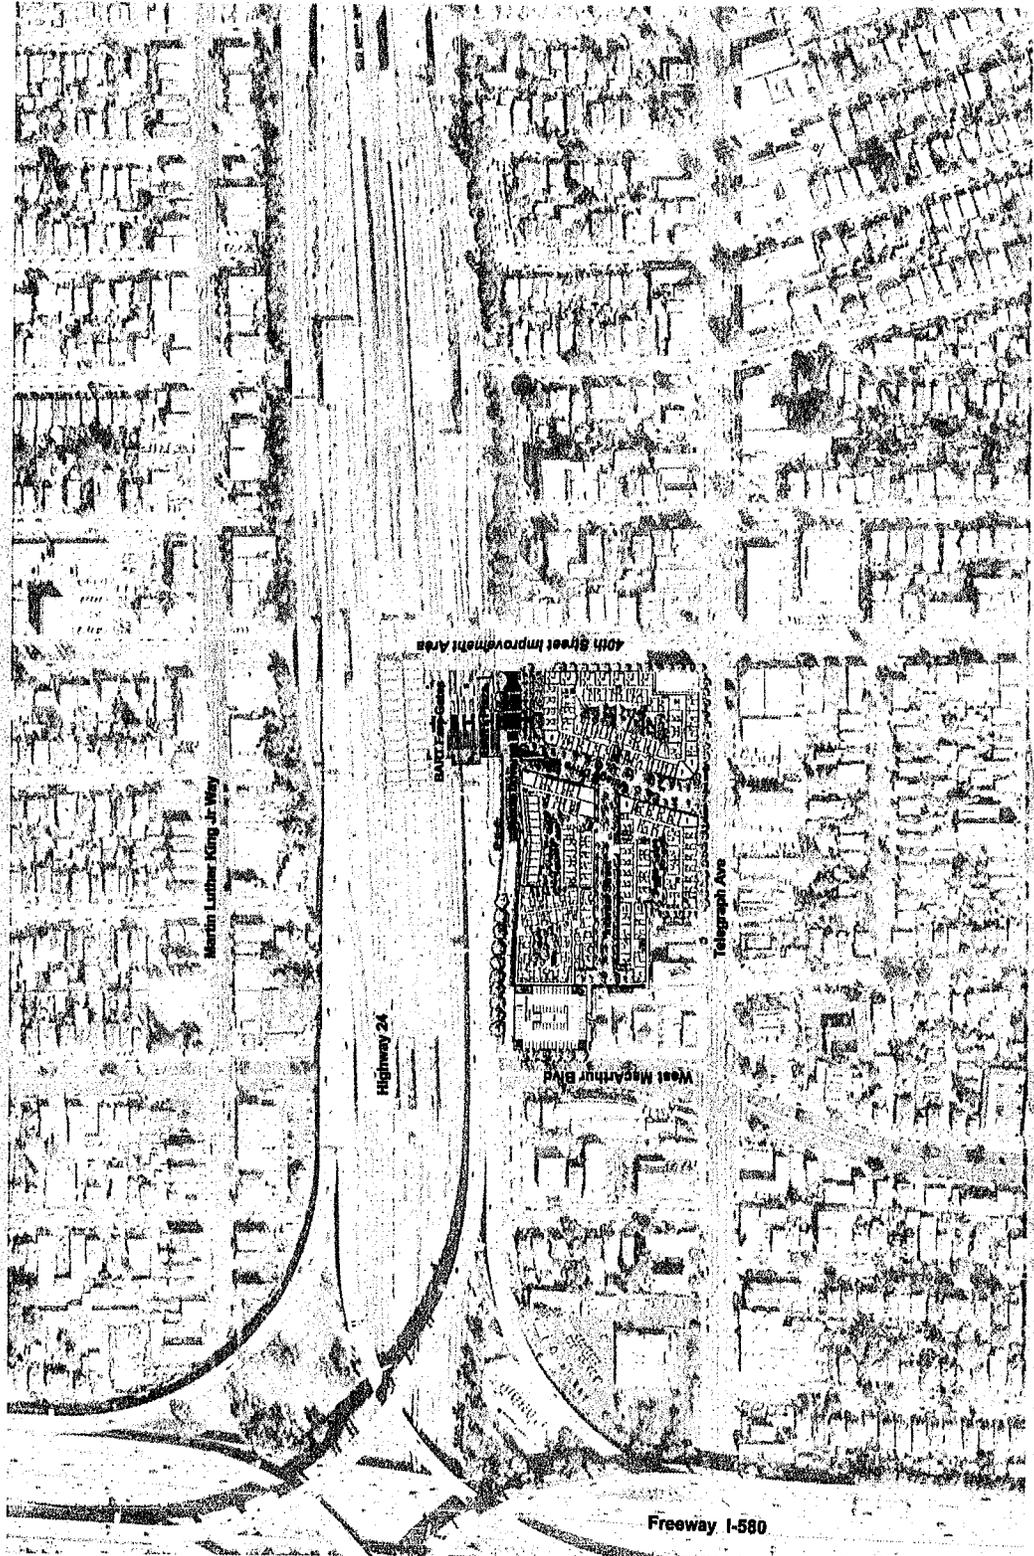

MacArthur Transit Community Partners, LLC

June 4, 2008

**Preliminary
Development Plan/
Planning Commission**



Frontage Rd. near MacArthur Biv. looking North.



Northwest corner of BART Parking lot with BART Plaza in background.



Frontage Rd. with Shuttle Stop.



Frontage Rd. near BART Plaza.




BART Plaza with Fare Gates



MacArthur Biv. near Frontage Rd., looking East.



Underpass of Hwy 24 on MacArthur Biv.

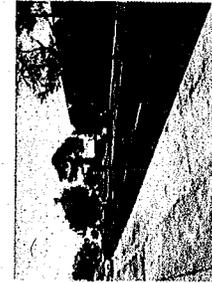


MacArthur Biv. looking South.




MacArthur Biv. near Frontage Rd. with Motel.



Telegraph Ave. corner with 40th St.

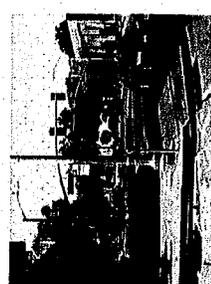

Telegraph Ave. looking North.

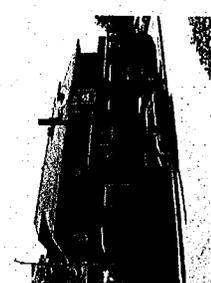

Aggar St. at Telegraph Ave.



Redwood trees on Telegraph Ave.




Beaba Memorial Cathedral on Telegraph Ave.



40th St. looking East.



40th St. crosswalk near BART Plaza, looking North.

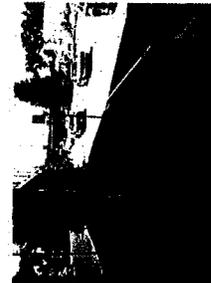

40th St. looking West from Telegraph Ave.




40th St. underpass/BART Plaza.



40th St. looking West.


T-03
Photographs

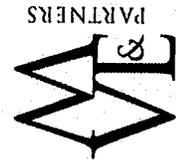


June 4, 2008

Preliminary
 Development Plan/
 Planning Commission

T-04
 Site Photographs

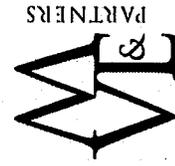


View C: Looking West

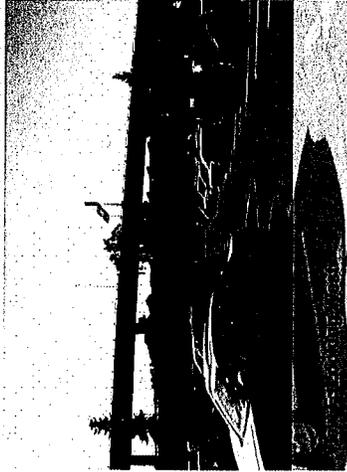

View B: Looking South



View D: Frontage Road and Highway 24 towards MacArthur Blv.

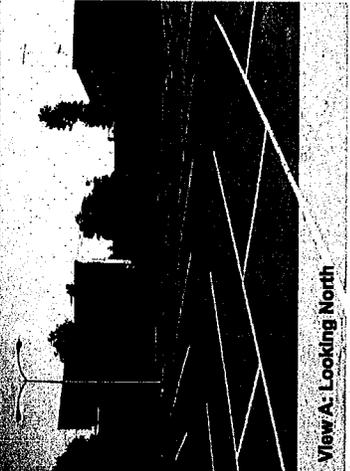



View A: Looking North



View E: Frontage Road and Highway 24 towards MacArthur Blv.





View G: Corner of Frontage Rd. and 40th St. by Highway 24 underpass.

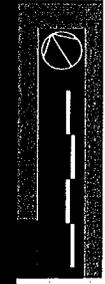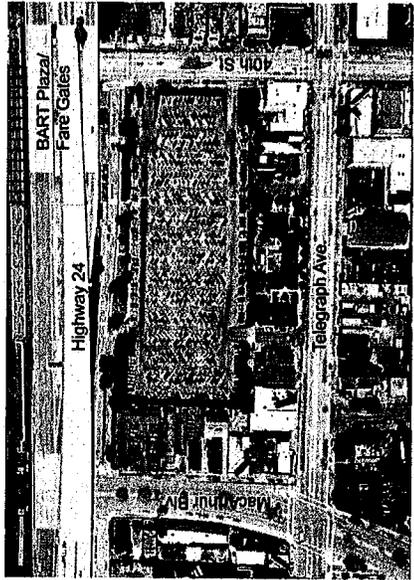

June 4, 2008

Preliminary
Development Plan/
Planning Commission

C-01 Preliminary
Grading Plan

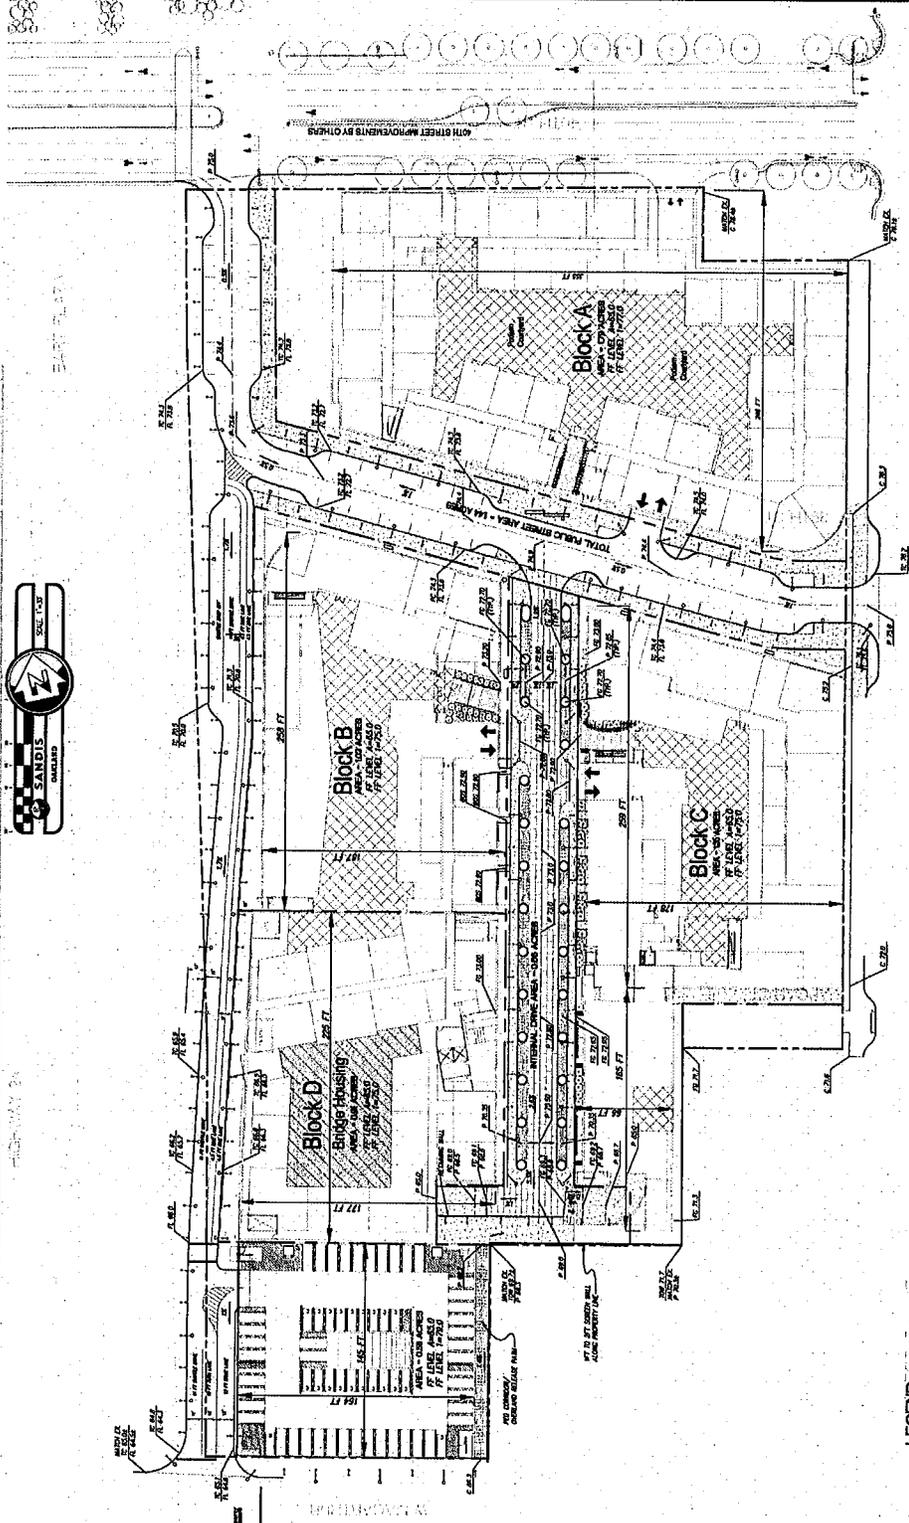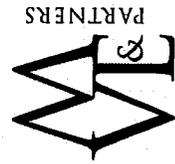

LEGEND

[Symbol]	CONCRETE FINISH
[Symbol]	OPEN T FINISH
[Symbol]	ASPHALT FINISH
[Symbol]	WET PAVERS

NOTES



June 4, 2008

Preliminary
Development Plan/
Planning Commission

C-02 Preliminary
Utility Plan






MacArthur

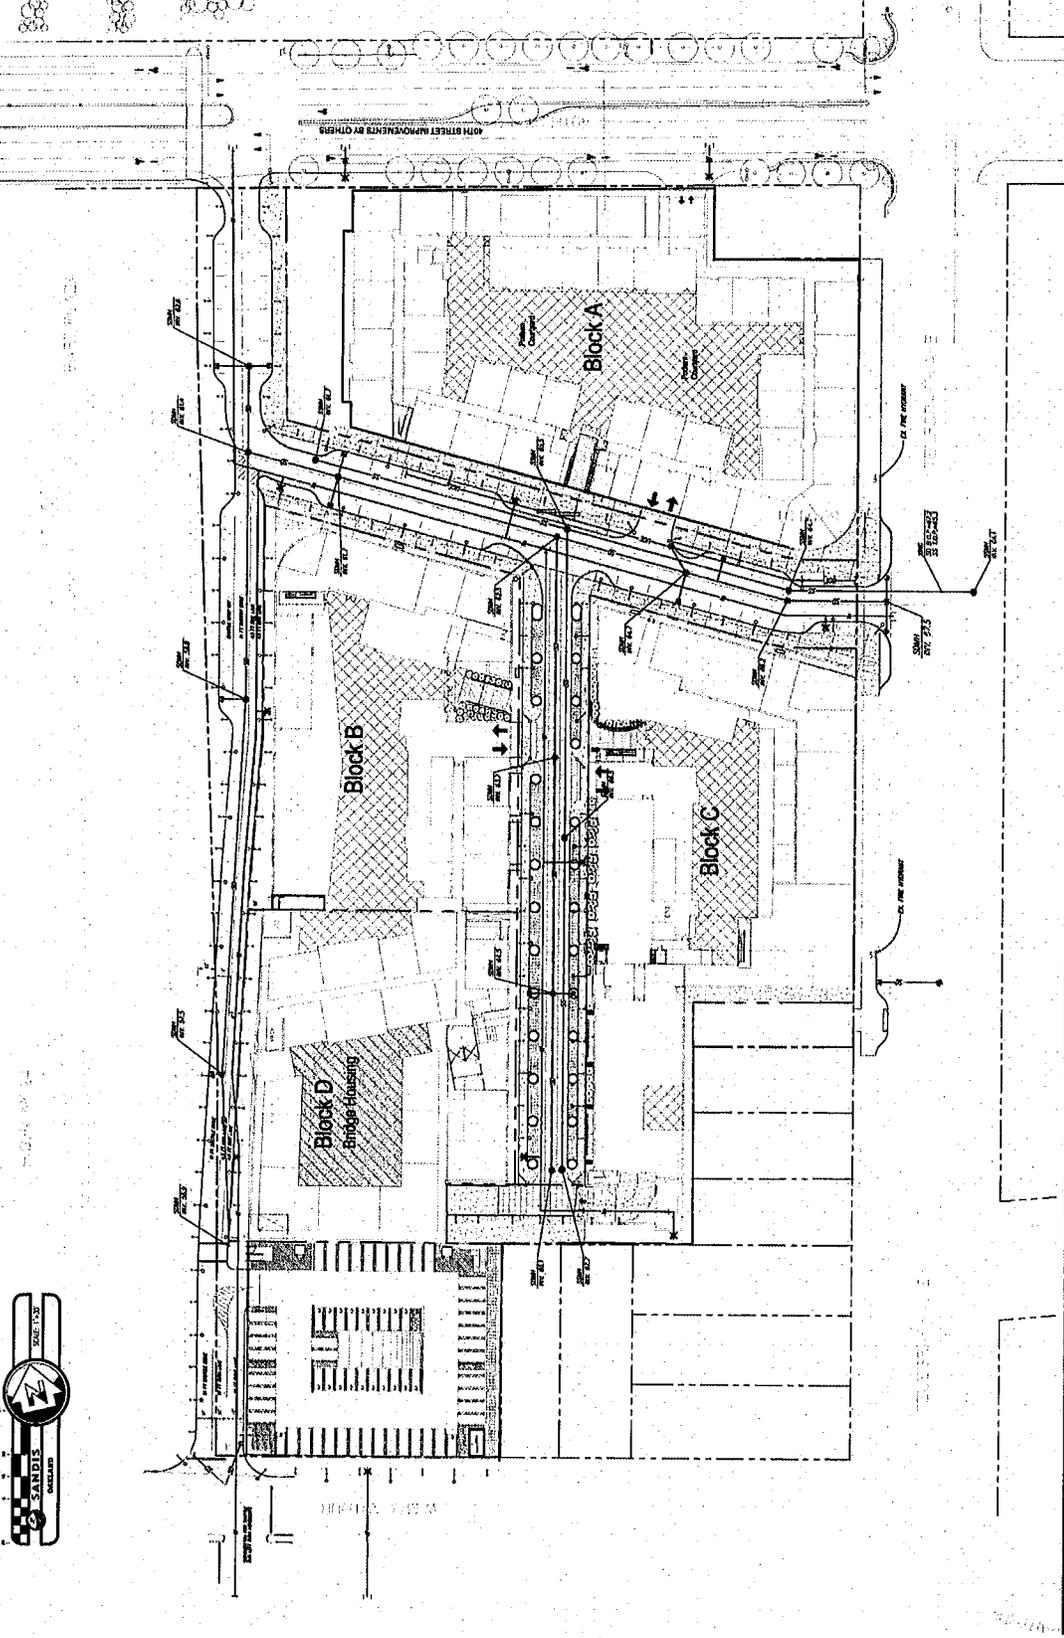

June 4, 2008

Preliminary
Development Plan/
Planning Commission

A-0.01
Pedestrian & Bike
Circulation

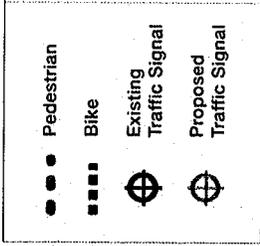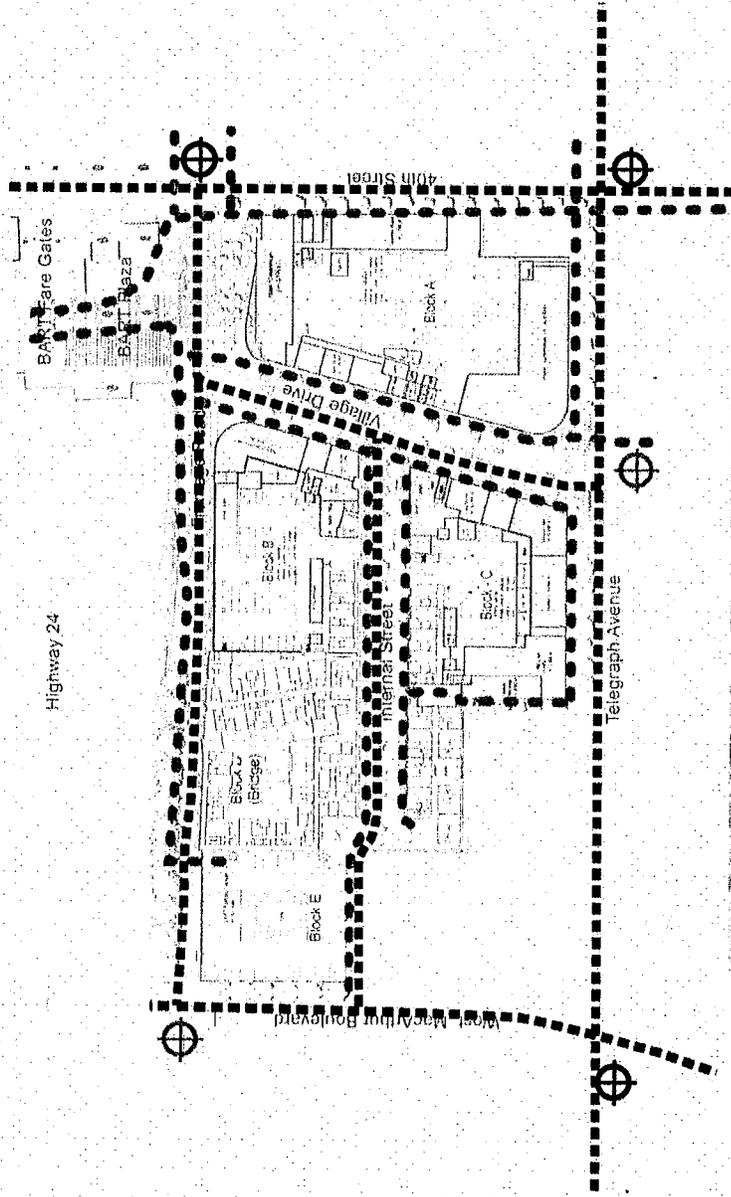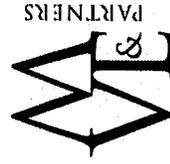



MacArthur



June 4, 2008

Preliminary
Development Plan/
Planning Commission



A-0.02
Vehicular Circulation

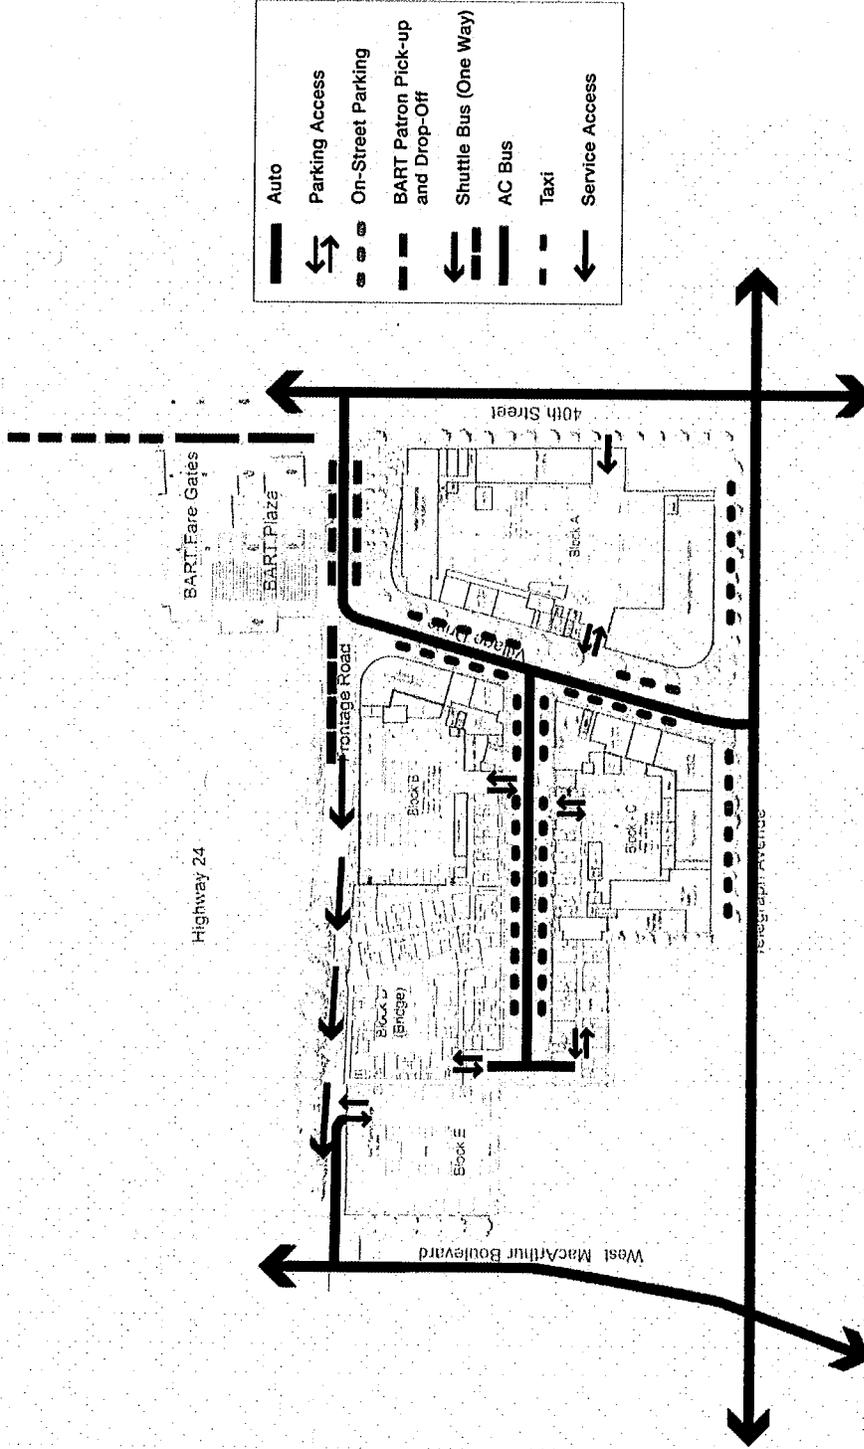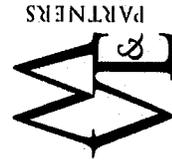

June 4, 2008

Preliminary
Development Plan/
Planning Commission

A-1.01
Street Level

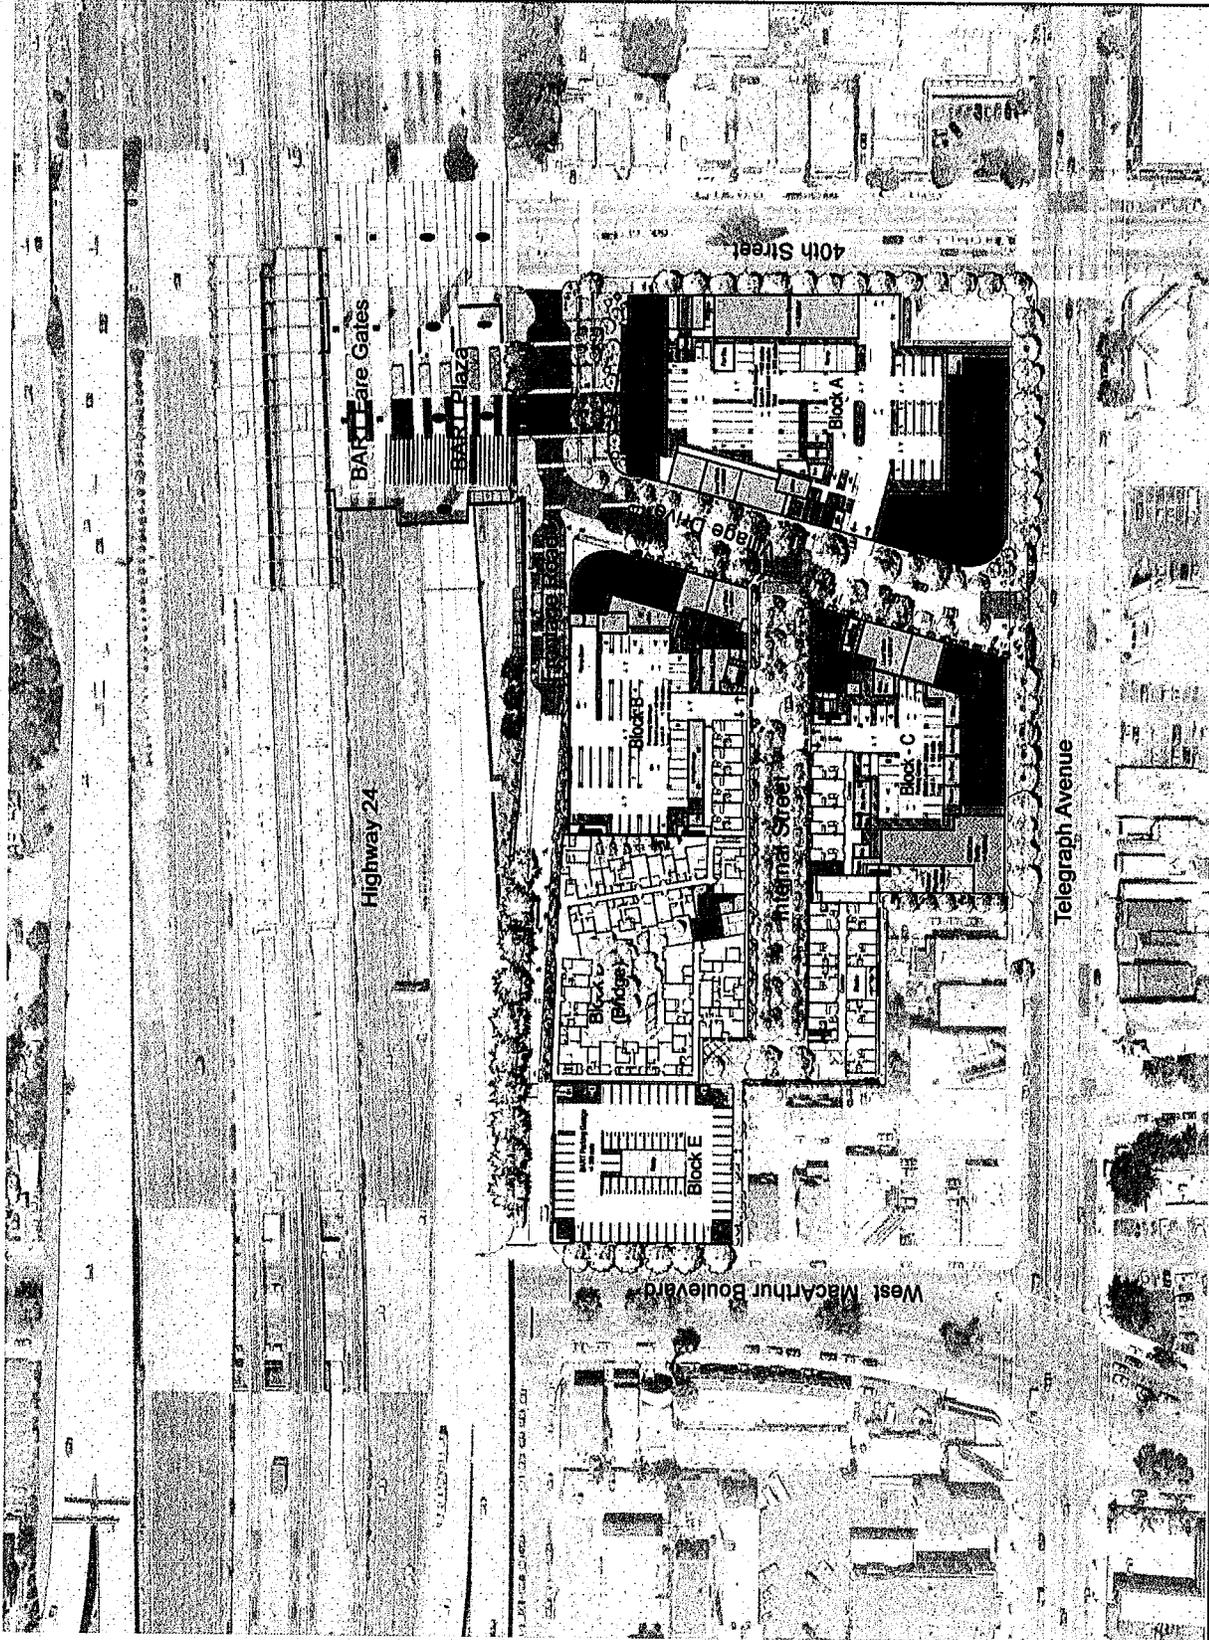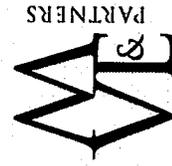



MacArthur Transit Community Partners, LLC



June 4, 2008

Preliminary
Development Plan/
Planning Commission



A-1.0A
Garage Level Plan

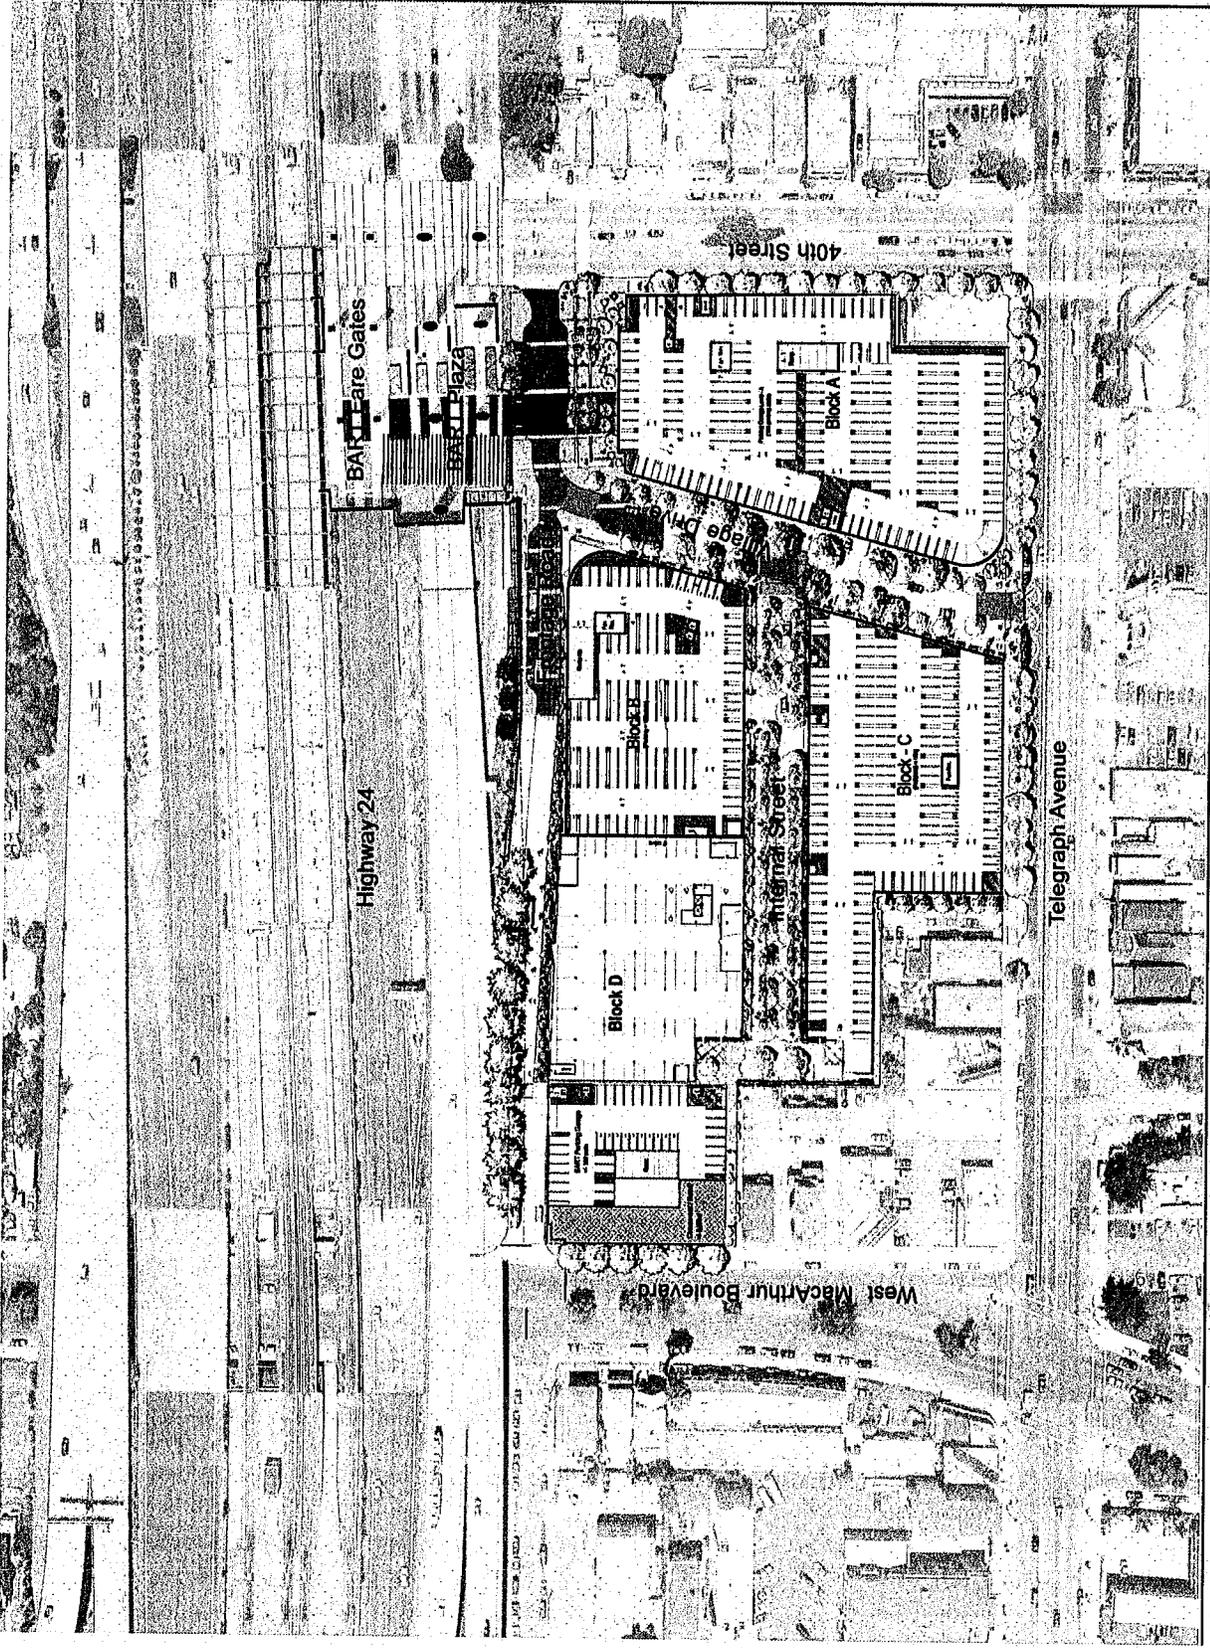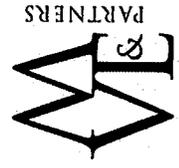

June 4, 2008

Preliminary
Development Plan/
Planning Commission

A-1.02 Typical
Upper Level Plan

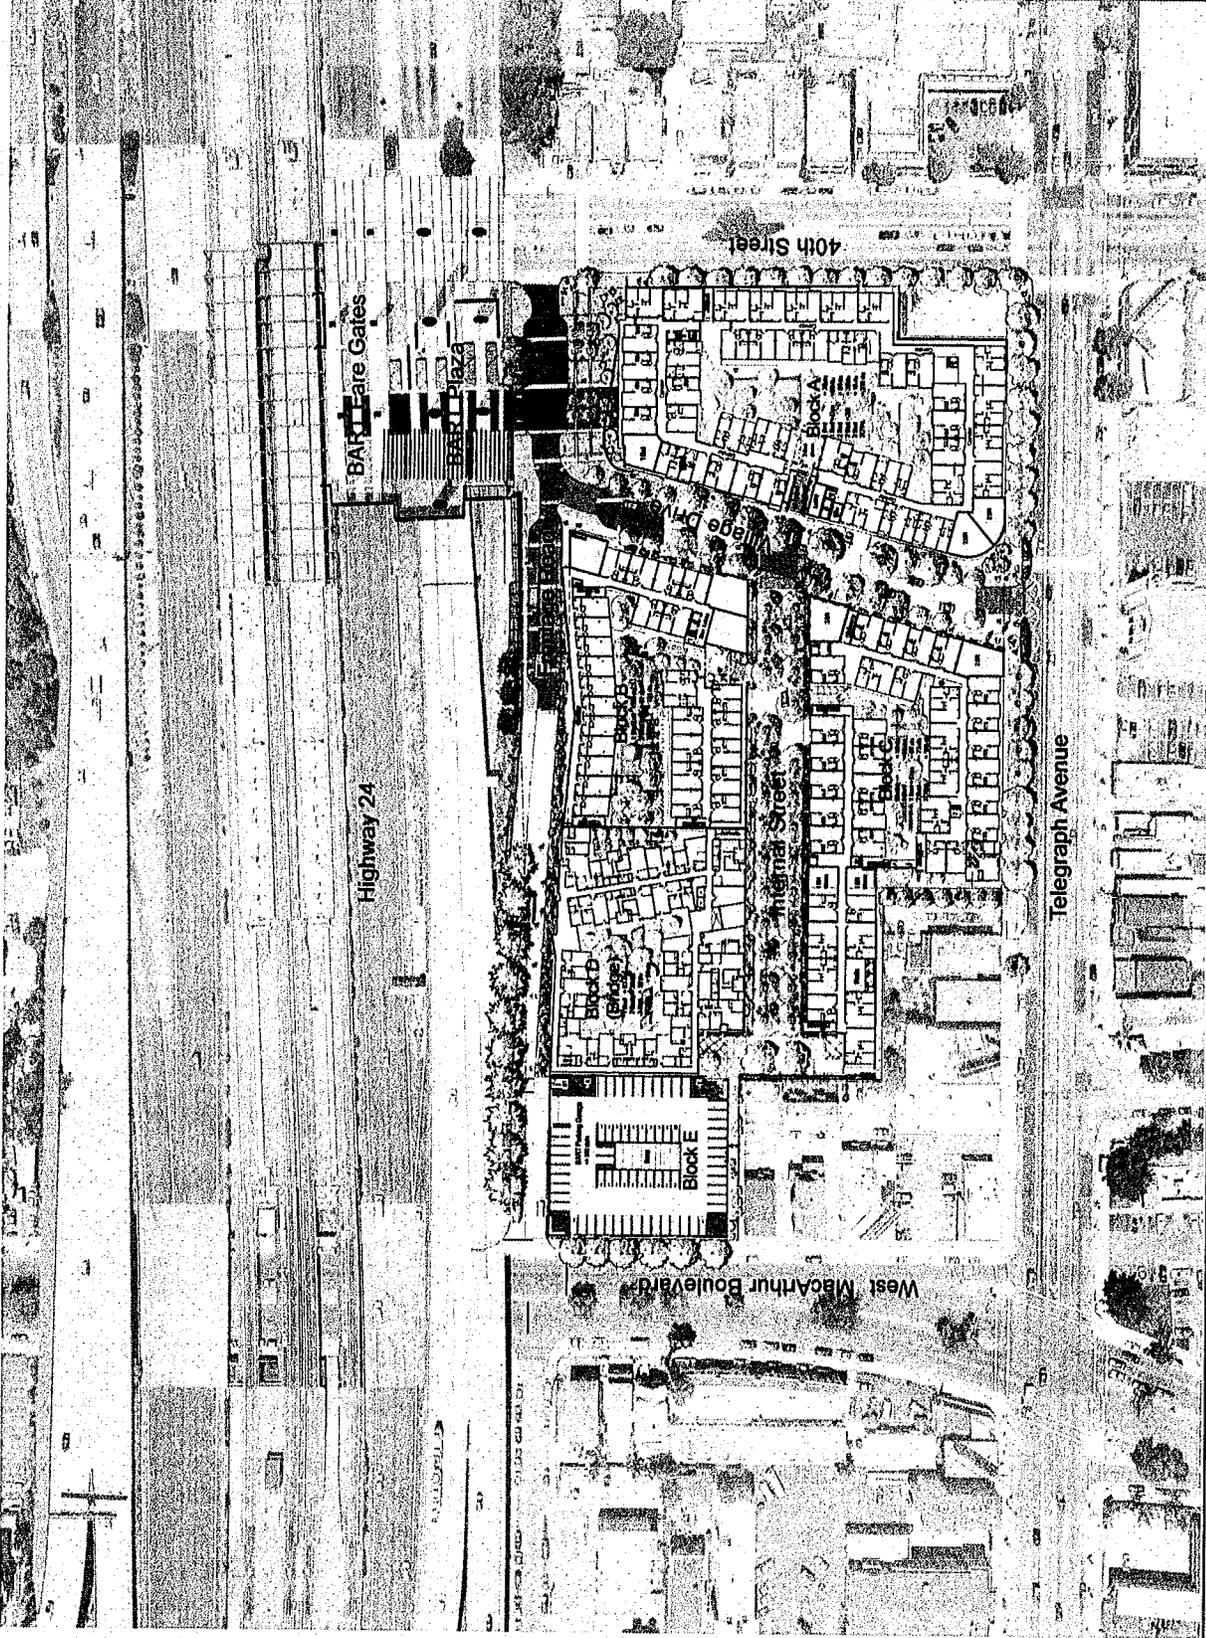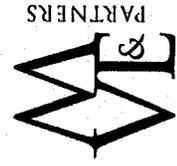


MacArthur Transit Community Partners, LLC





June 4, 2008

Preliminary
Development Plan/
Planning Commission

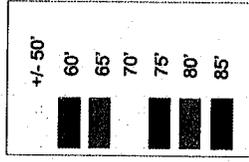

A-1.0H
Building Height
Diagram

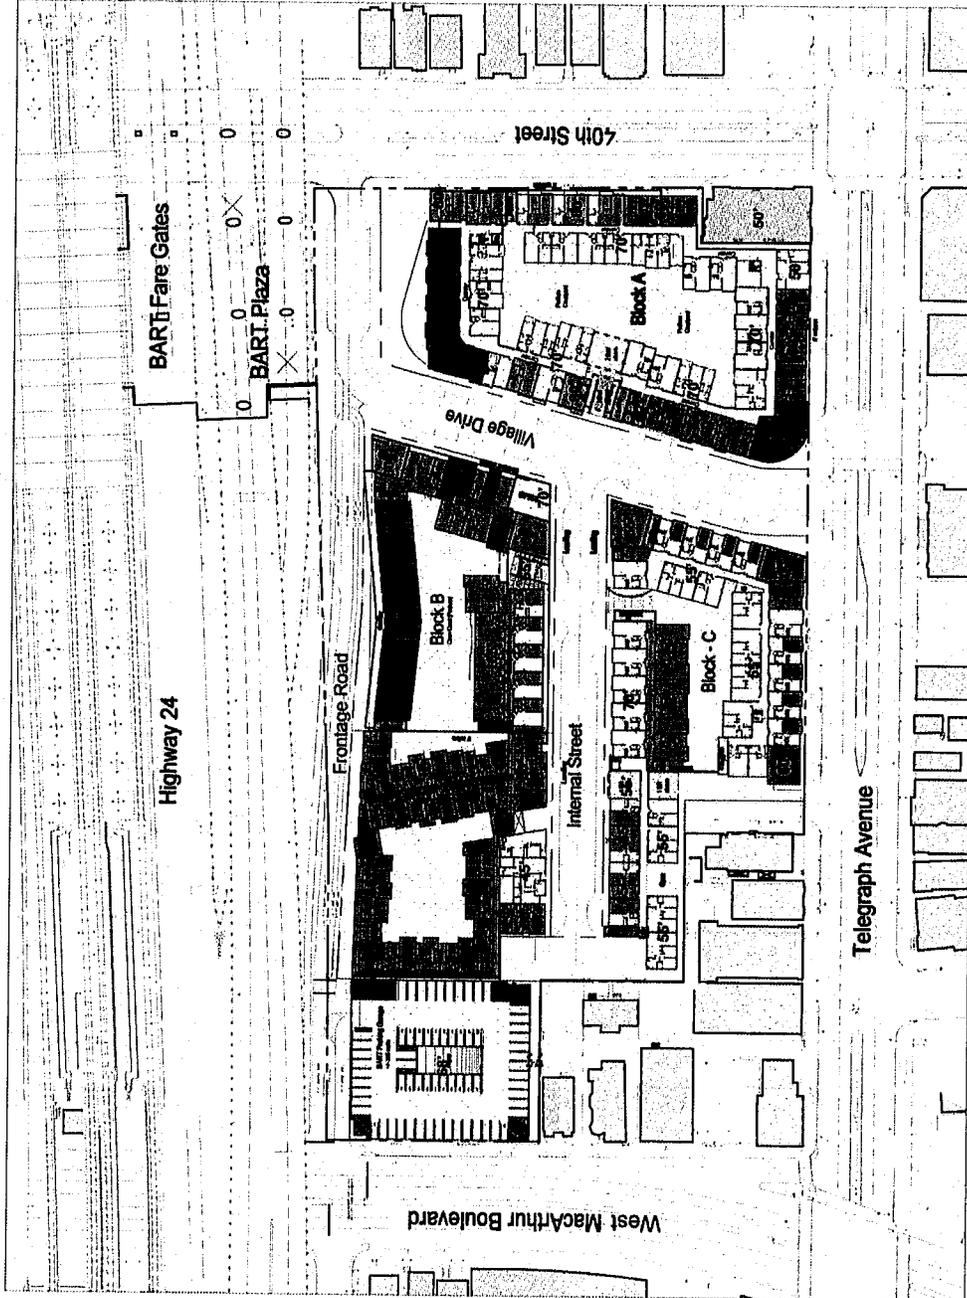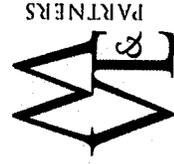

Scale: 1" = 40'







MacArthur



June 4, 2008

Preliminary
Development Plan/
Planning Commission

A-3.01a
Building Sections

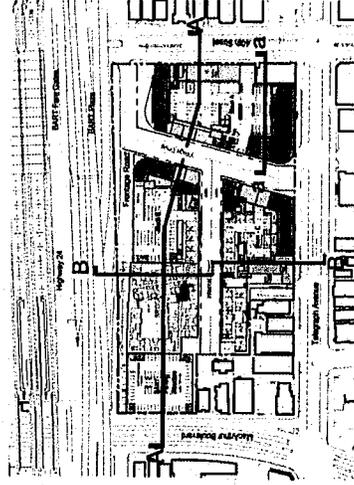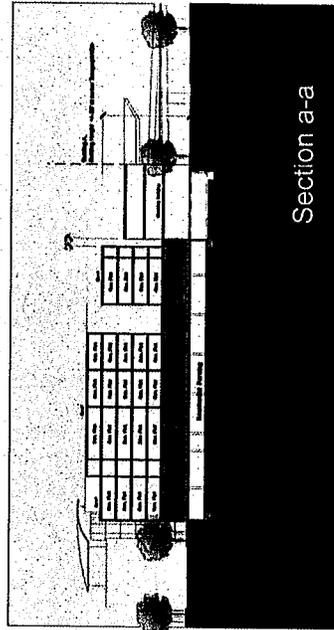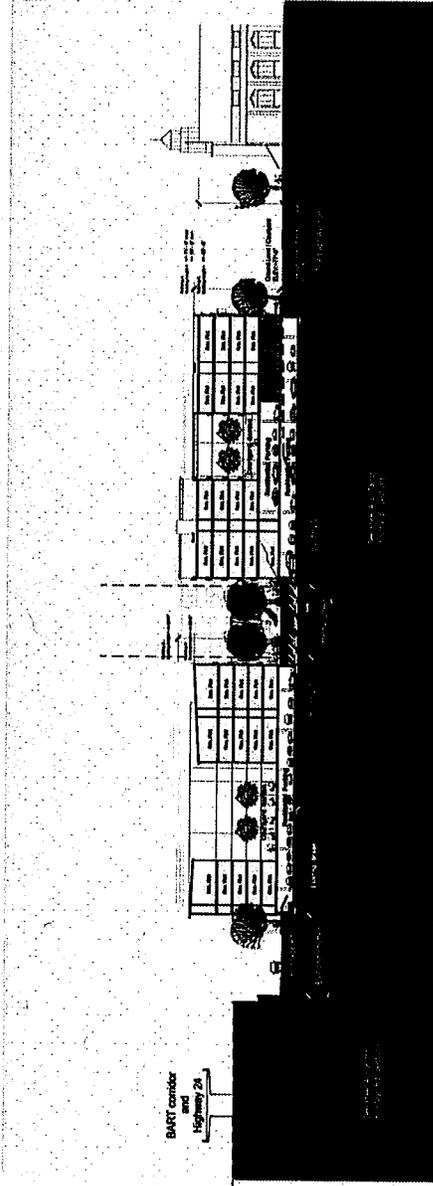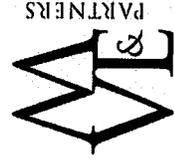

Key Plan

MacArthur Transit Community Partners, LLC





MacArthur

Transit Village
OAKLAND, CALIFORNIA


June 4, 2008

Preliminary
Development Plan/
Planning Commission

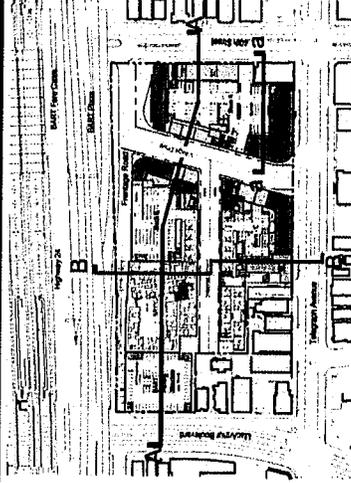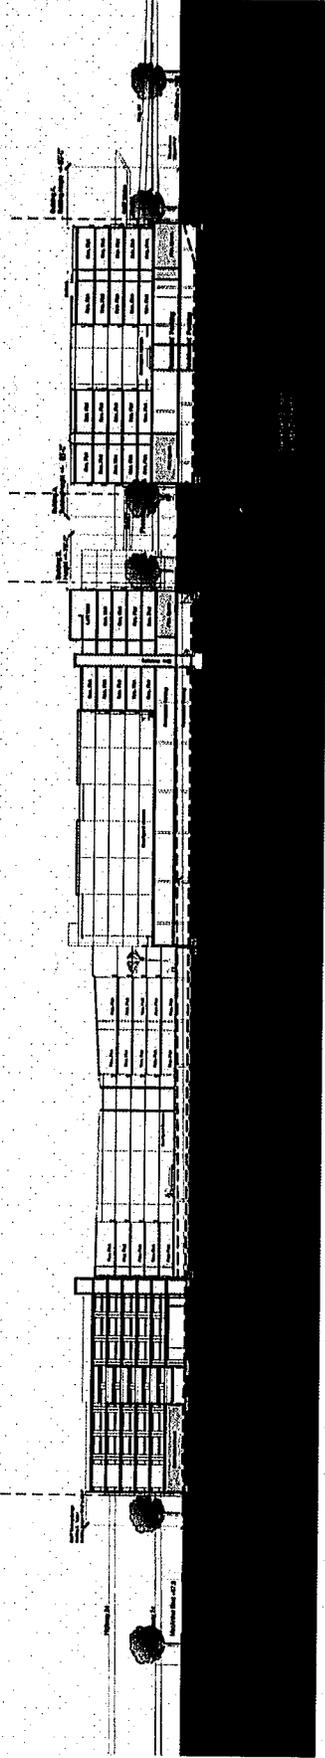

Key Plan

A-3.01b
Building Sections

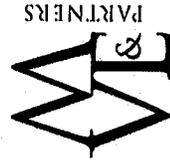

MacArthur Transit Community Partners, LLC






June 4, 2008

Preliminary
 Development Plan/
 Planning Commission


MacArthur



Building A
 Building Height +/- 60'-0" to 75'-0"

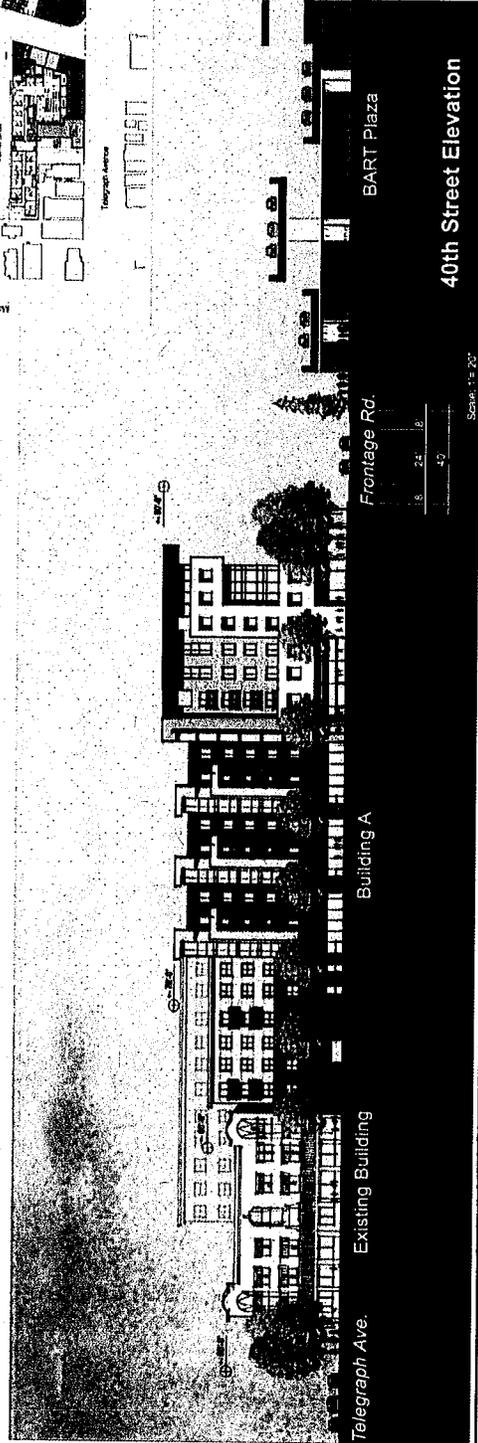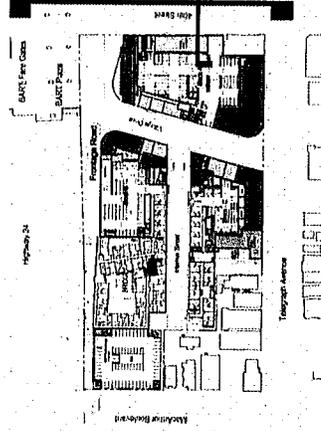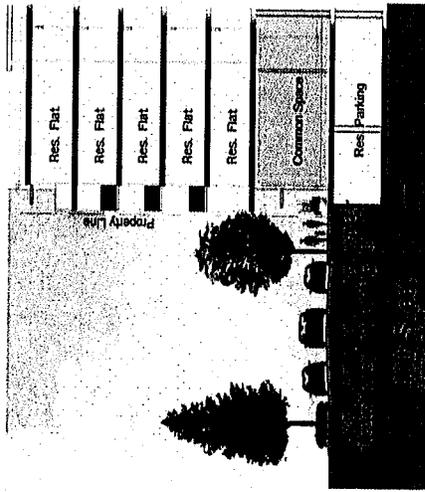



A-3.03
 Edges: 40th St.

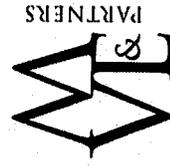

June 4, 2008

Preliminary
 Development Plan/
 Planning Commission

Upper On-Ramp
 Northbound Lane

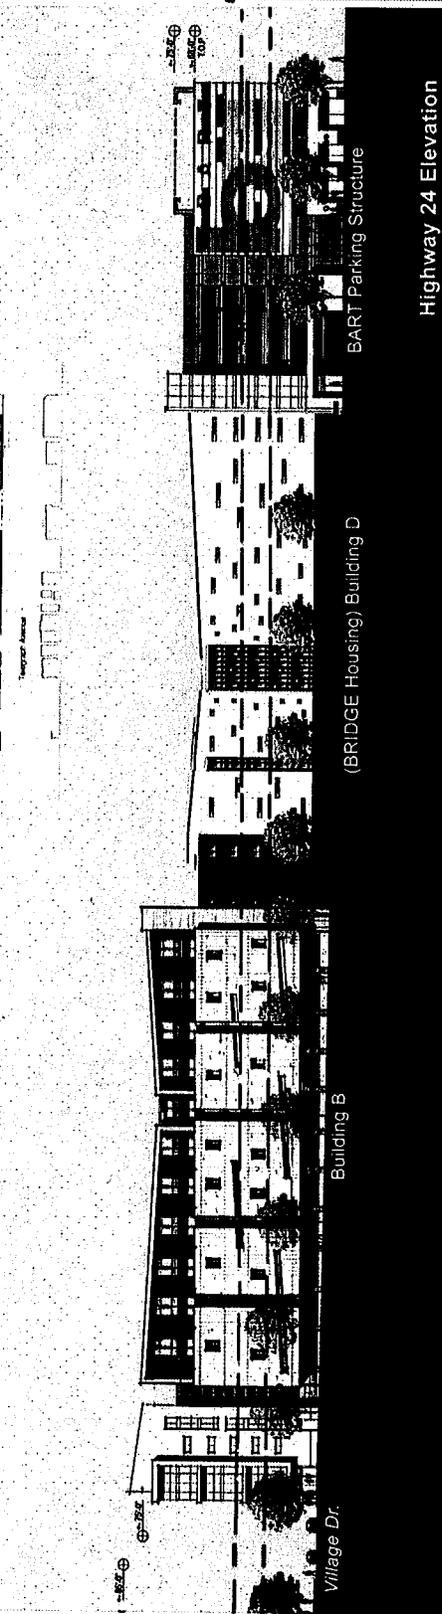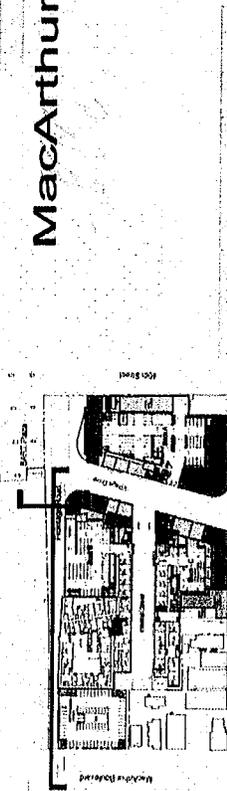




Highway 24 Elevation

(BRIDGE Housing) Building D


Building B

Village Dr.

A-3.06
 Edges: Frontage
 Road / Hwy 24

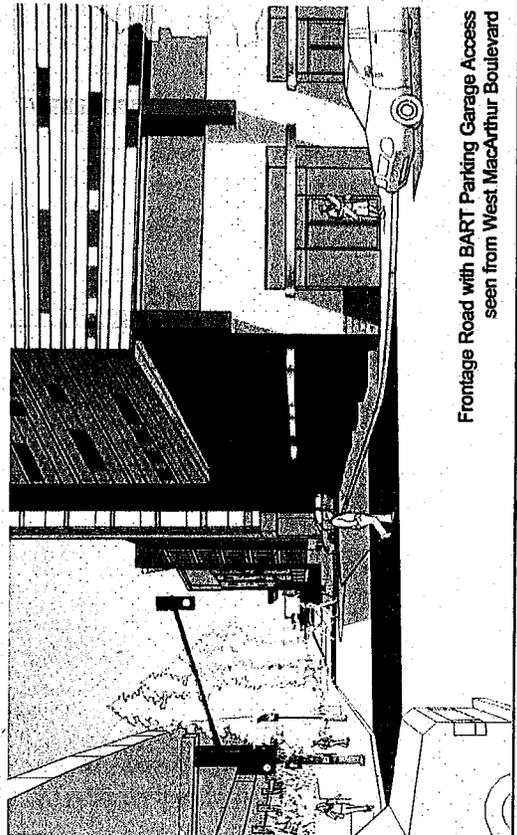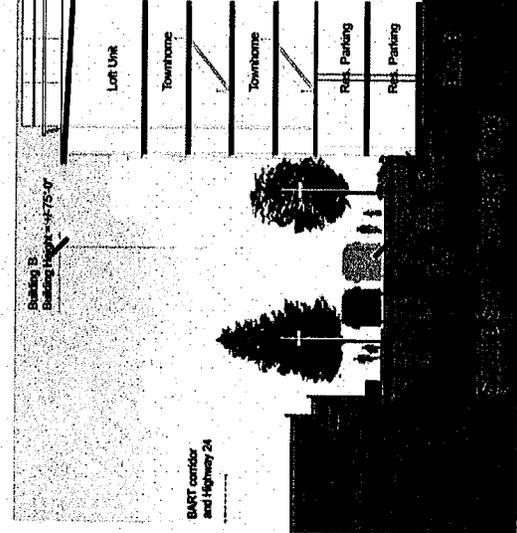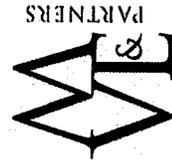



Frontage Road with BART Parking Garage Access
 seen from West MacArthur Boulevard

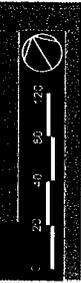

June 4, 2008

Preliminary
Development Plan/
Planning Commission


A-3-07b
Internal Street

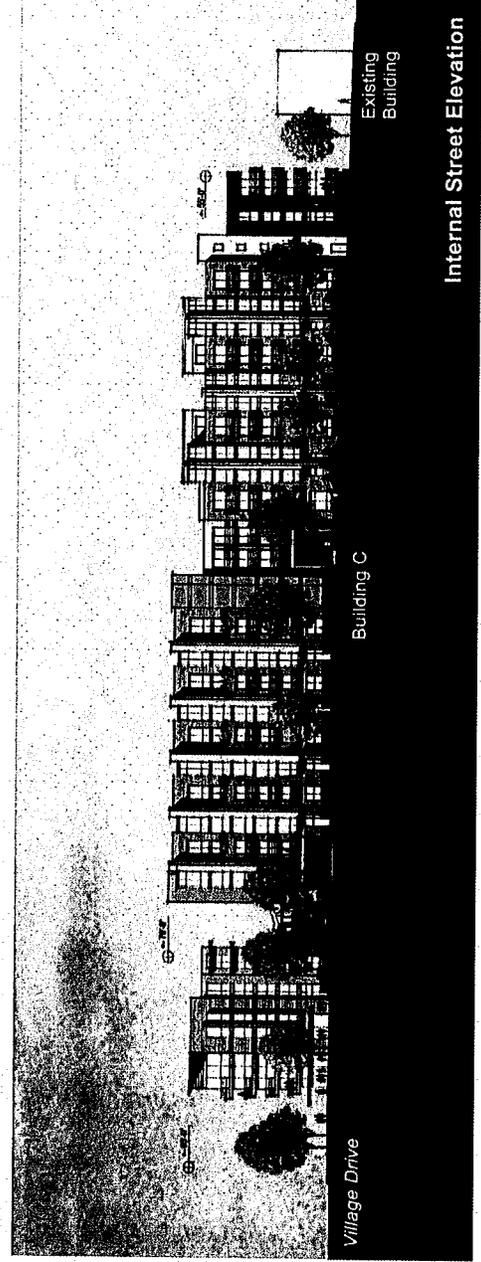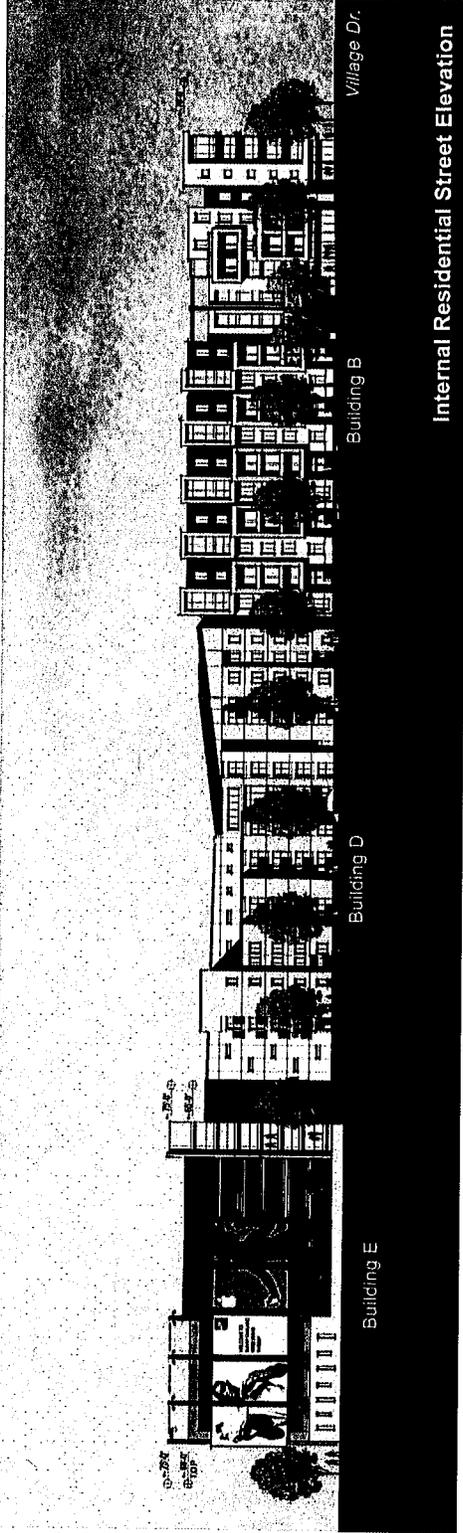

June 4, 2008


Preliminary
Development Plan/
Planning Commission

A-3.08a
Village Drive

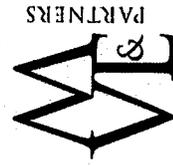




MacArthur

Frontage Road

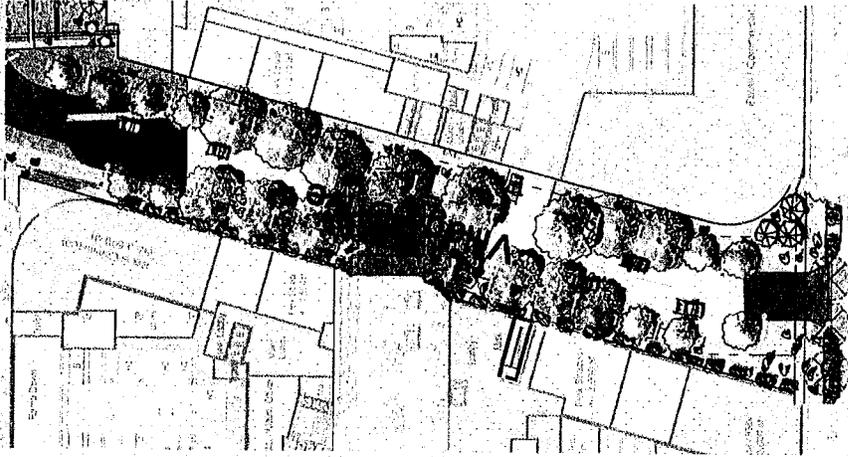

Buildings B and C,
Building Height: +/- 60'-0"

Building A,
Building Height: +/- 75'-0"

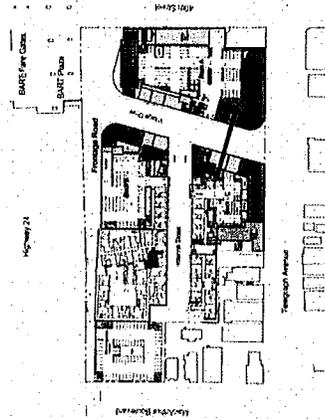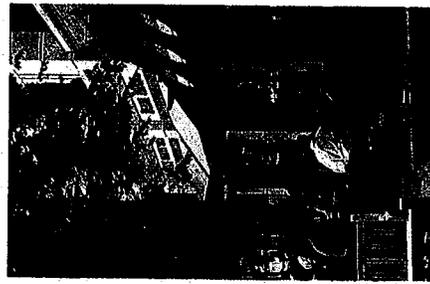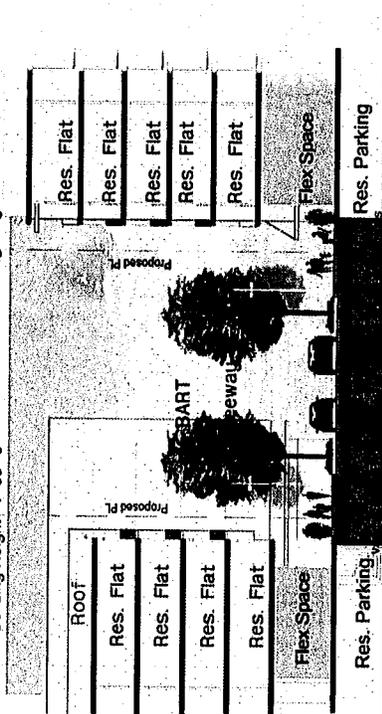


MacArthur




June 4, 2008

Preliminary
Development Plan/
Planning Commission

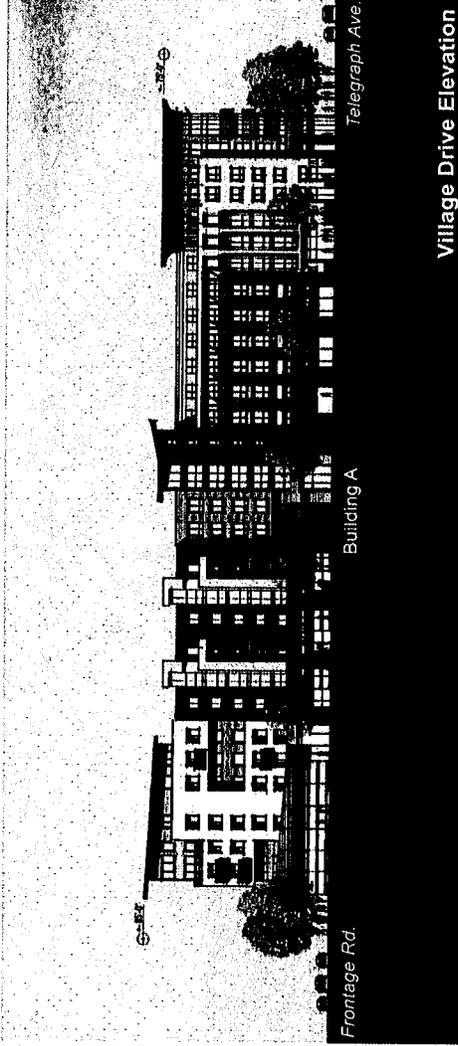


Village Drive Elevation

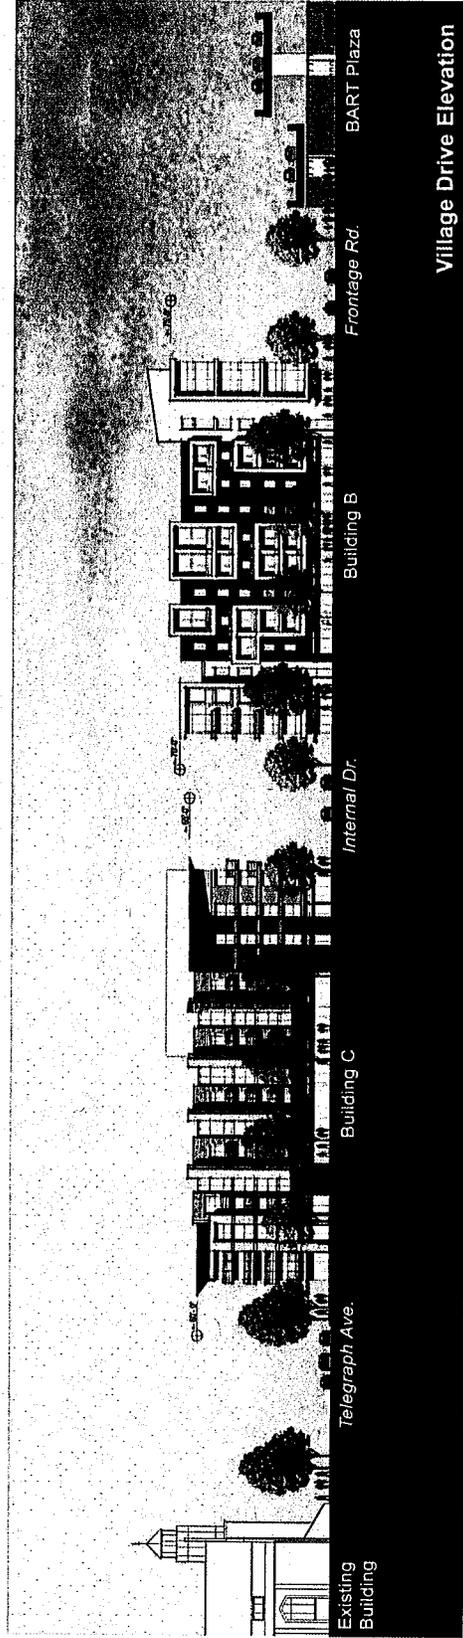

Village Drive Elevation

A-3.08b
Village Drive

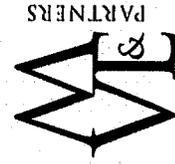

MacArthur Transit Community Partners, LLC




MacArthur

MacArthur Transit Village
OAKLAND, CALIFORNIA

June 4, 2008

Preliminary
Development Plan/
Planning Commission

A-6.01 Perspective/
Village Drive

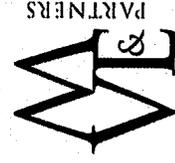

Village Drive viewed from Telegraph Avenue

MacArthur Transit Community Partners, LLC


MacArthur

Transit Village
OAKLAND, CALIFORNIA

June 4, 2008

Preliminary
Development Plan/
Planning Commission
workshop

A-6.02 Perspective/
BART Plaza

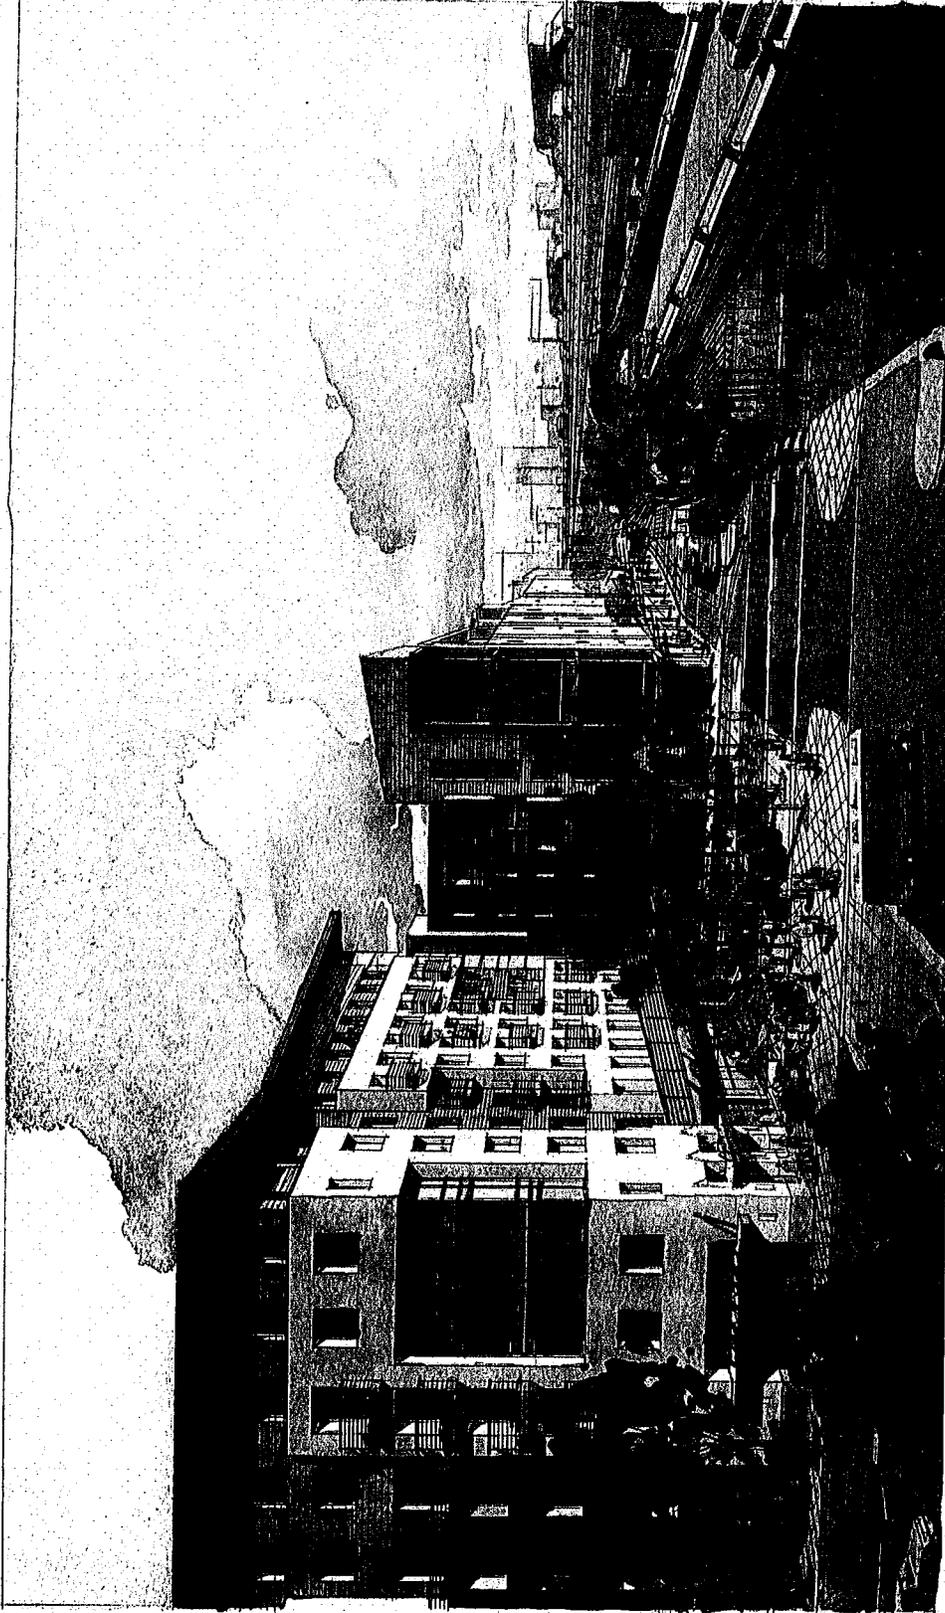

View of BART Plaza


MacArthur Transit Community Partners, LLC

MacArthur


MacArthur Transit Village
OAKLAND, CALIFORNIA

June 4, 2008

Preliminary
Development Plan/
Planning Commission

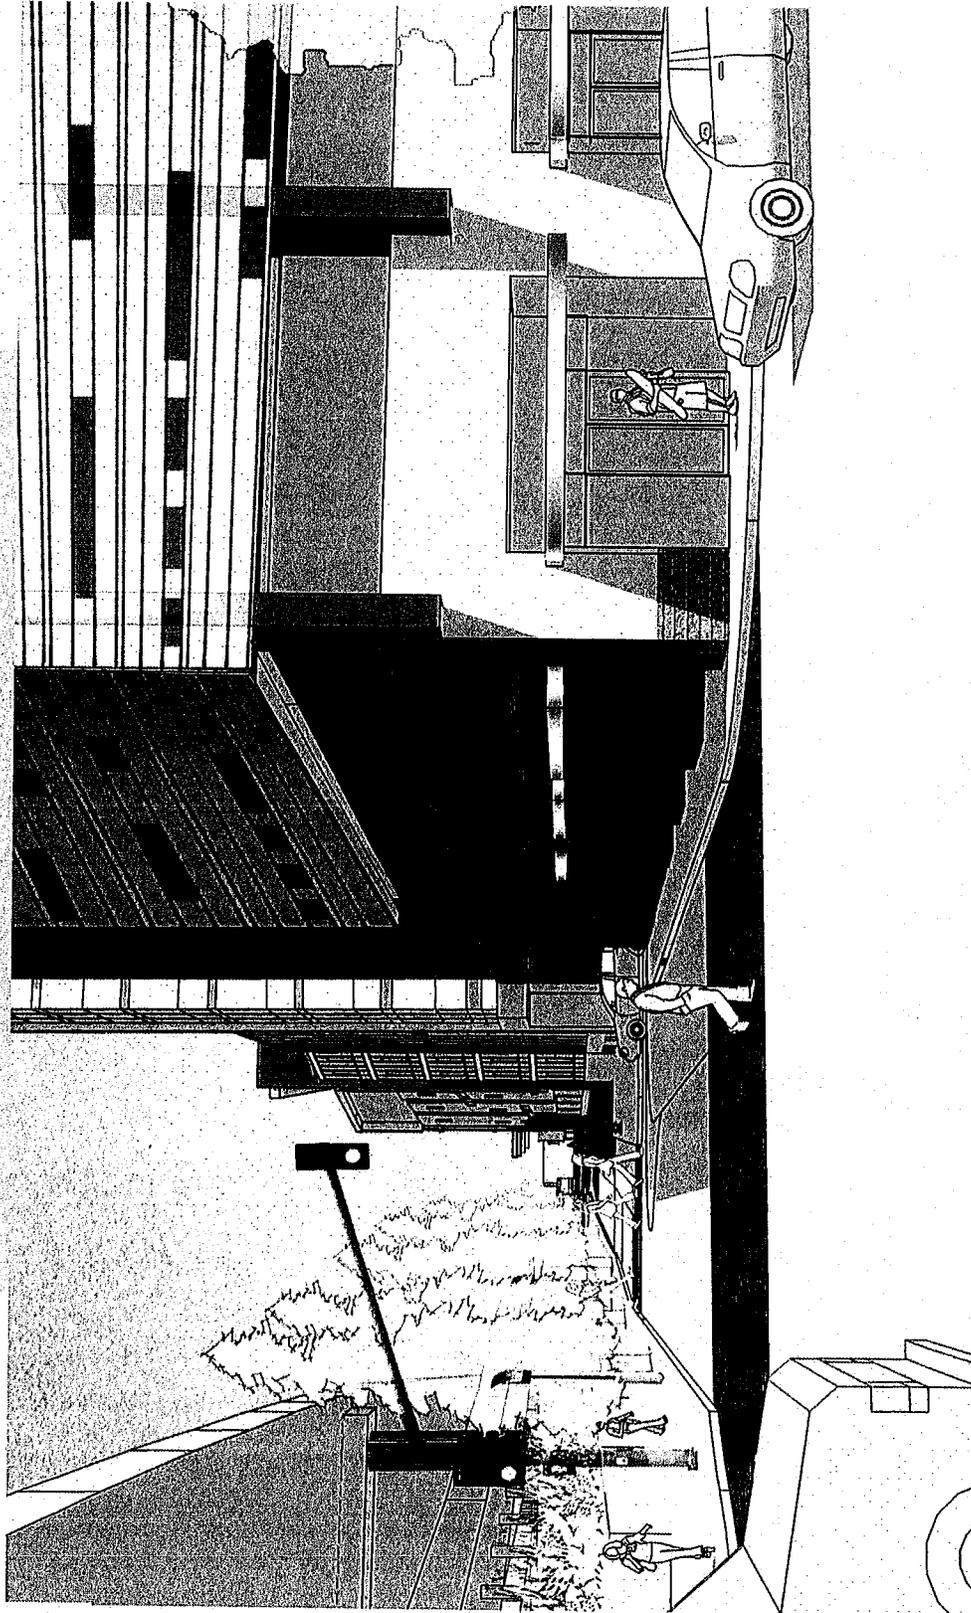

A-6.03 Perspective/
Frontage Road

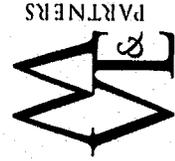


View of Frontage Road from MacArthur Boulevard

MacArthur Transit Community Partners, LLC

MacArthur

MacArthur Transit Village
OAKLAND, CALIFORNIA

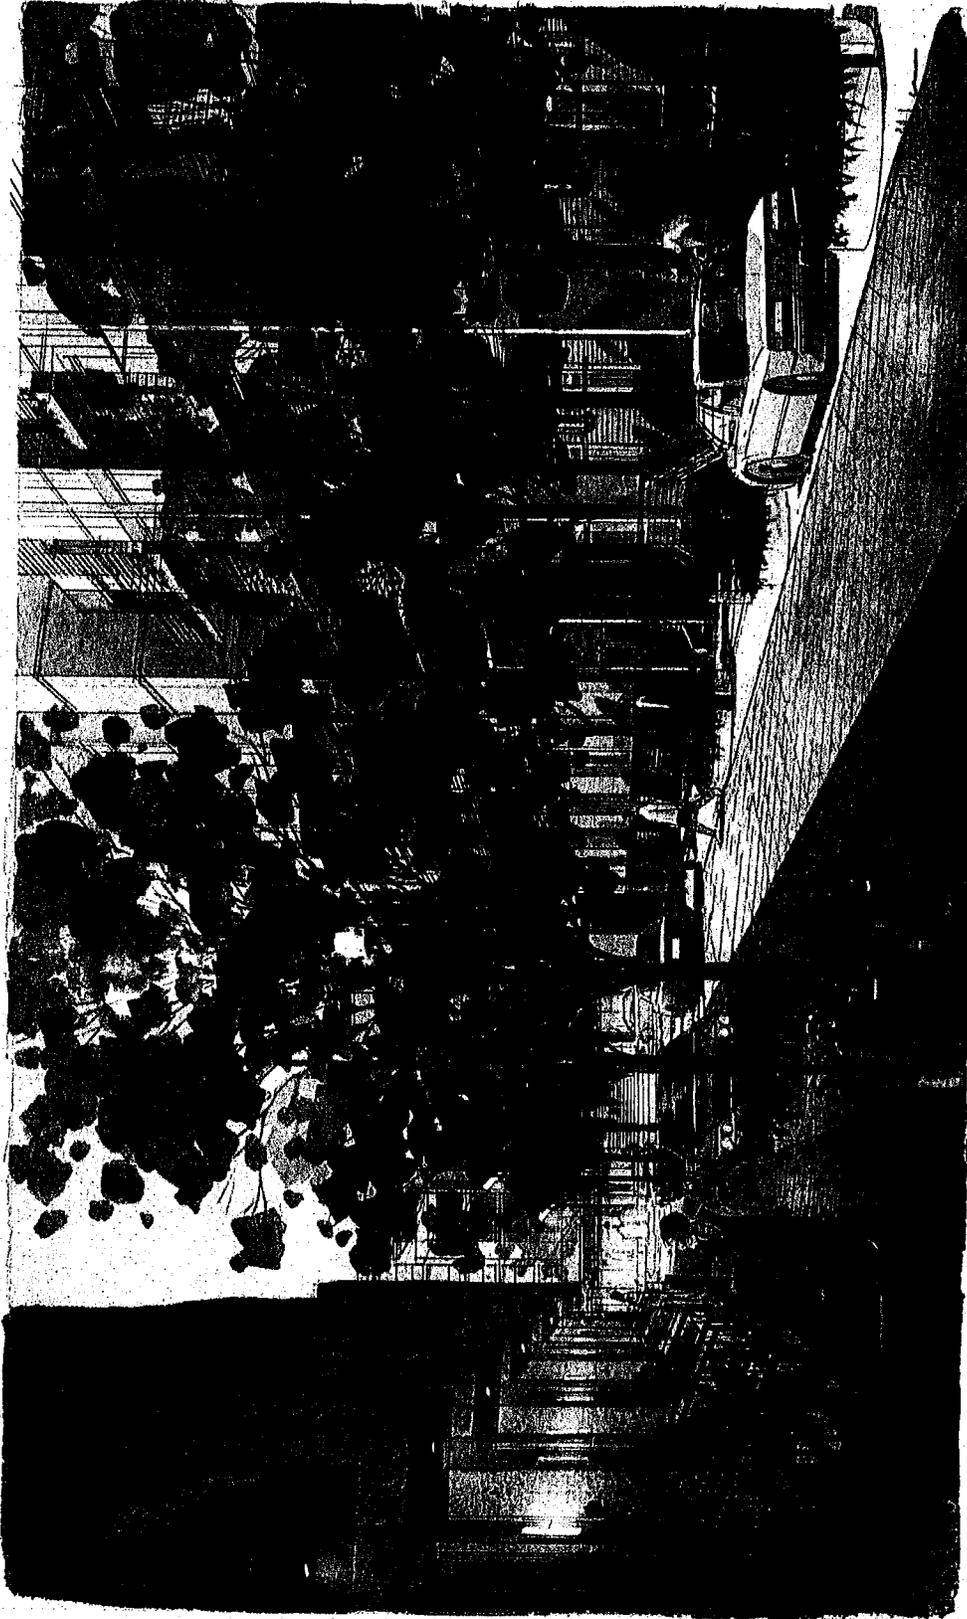


View of Internal Street Looking North

June 4, 2008

Preliminary
Development Plan/
Planning Commission


A-6.04 Perspective/
Internal Street

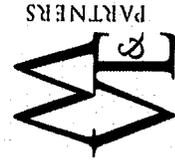

June 4, 2008


Preliminary
Development Plan/
Planning Commission

L-01
Landscape
Master Plan

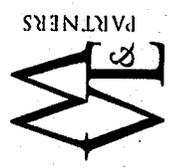

PGA design

MacArthur

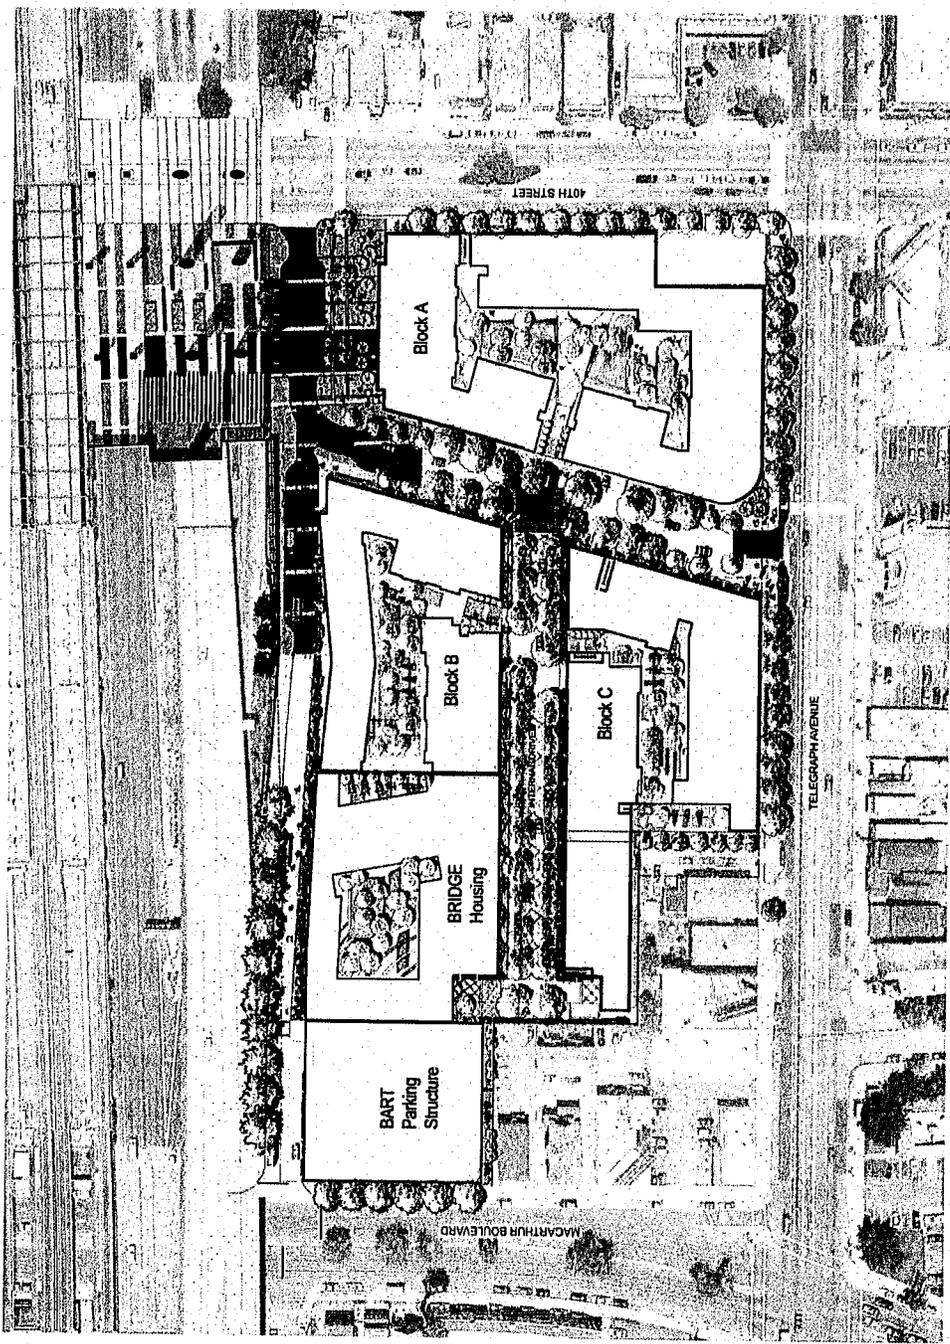

MacArthur Transit Community Partners, LLC

June 4, 2008

Preliminary
 Development Plan/
 Planning Commission



L-02
 Landscape
 Concept
 BART Plaza/
 Village Dr.



PGA design

MacArthur


Village Drive
 urban
 commercial
 tree-line
 pedestrian friendly
 engaging

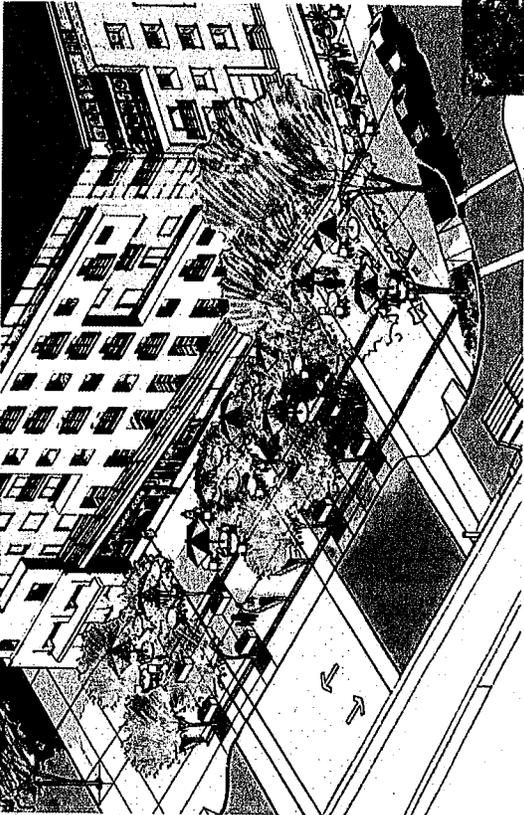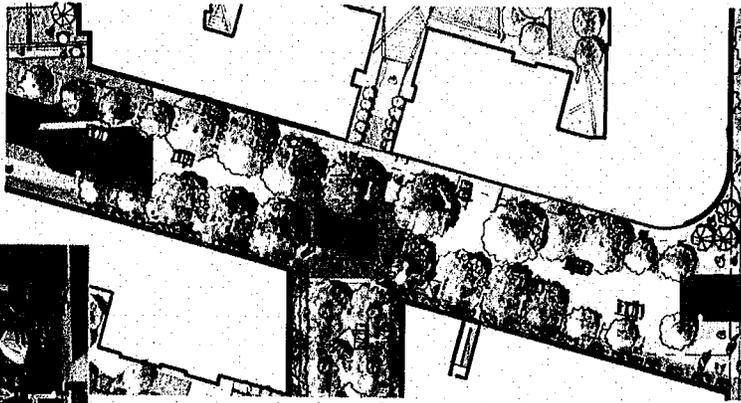

BART PLAZA FACING EAST




Transit Plaza
 urban
 welcoming
 safe
 inviting planting

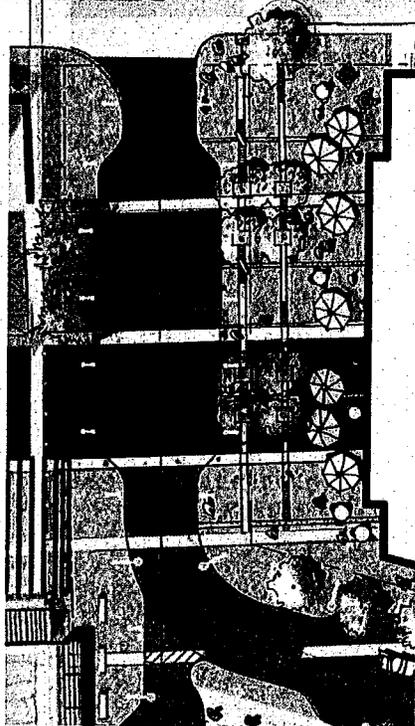

June 4, 2008


Preliminary
Development Plan/
Planning Commission

Internal Street
pedestrian scale
friendly/ welcoming
warm, residential

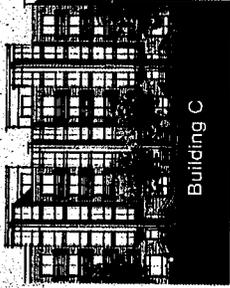

Building C

INTERNAL STREET
FACING EAST

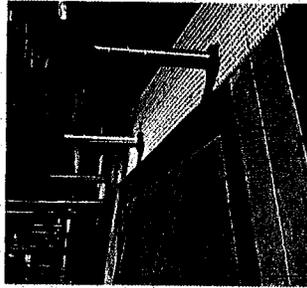



INTERNAL STREET
FACING WEST




Building D



INTERNAL STREET PLAN VIEW

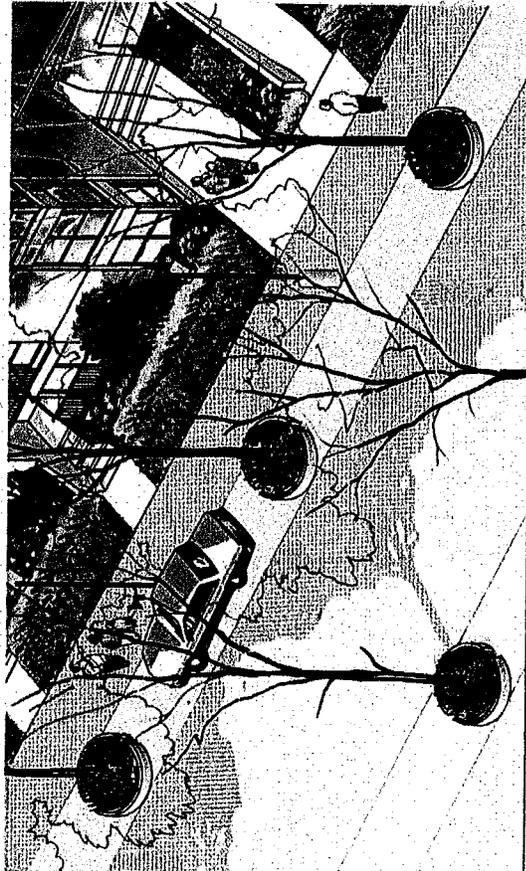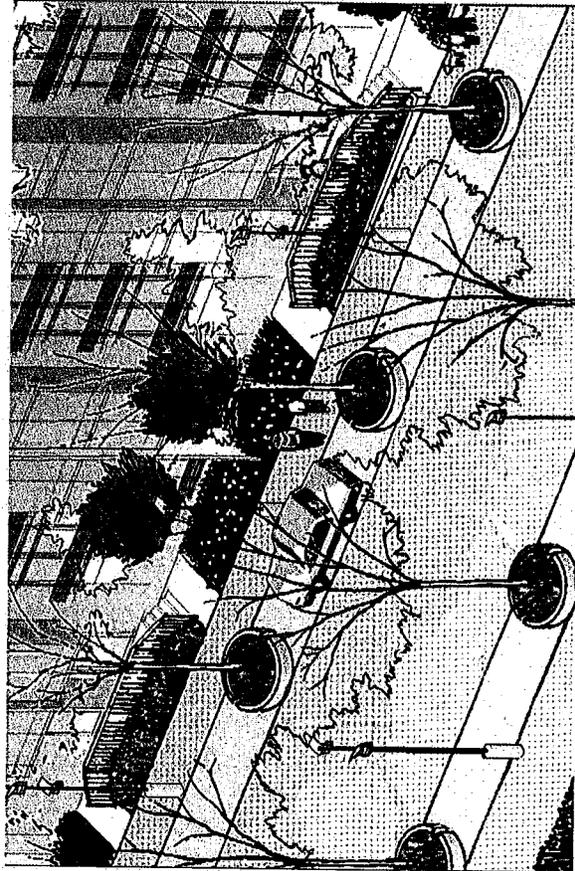

L-03
Landscape
Concepts
Internal Street

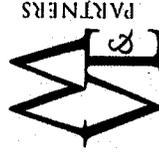


PARTNERS

SCALE: 1" = 20'-0"



June 4, 2008

Preliminary
Development Plan/
Planning Commission

L-04
Street Lighting
Concept

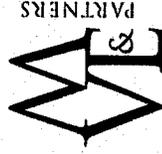

PGA design

 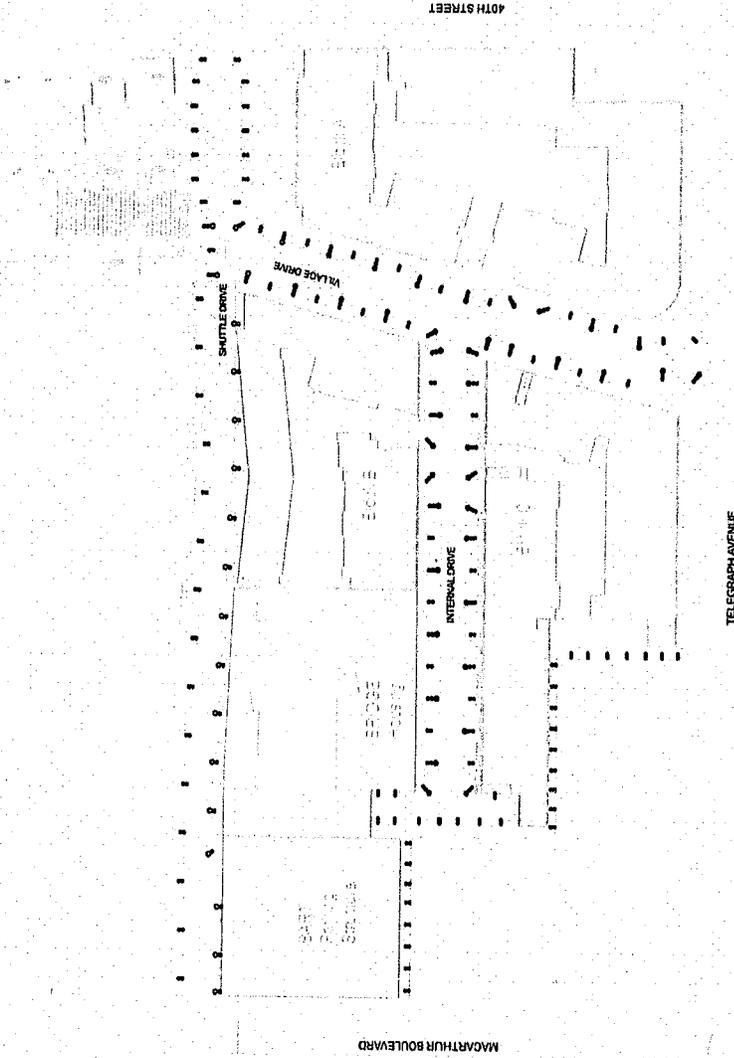


MacArthur

Transit Village
OAKLAND, CALIFORNIA

June 4, 2008

Preliminary
Development Plan/
Planning Commission


L-05
Existing Tree
Inventory

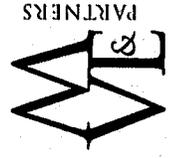

PGA design

Tree Preservation Ordinance

Tree ID	Tree Species	Tree Size	Tree Location	Tree Status
1
2
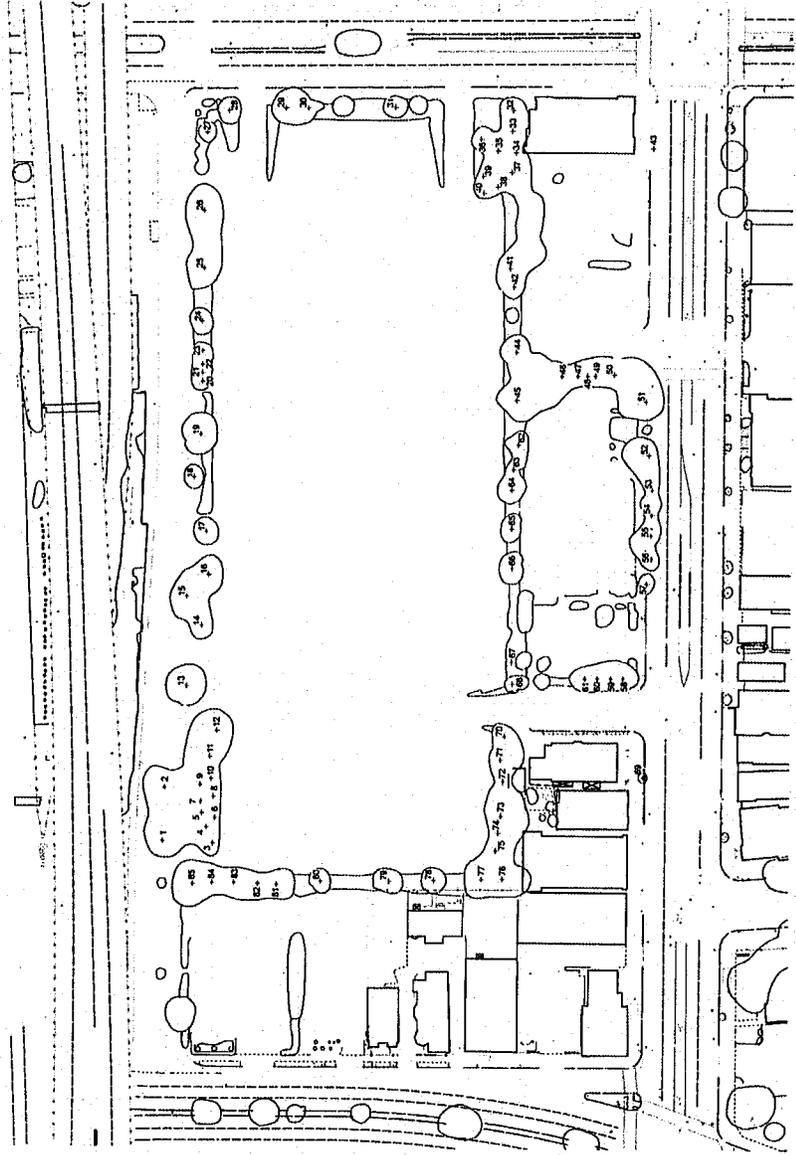

*Tree inventory based upon field visit by PGA design on 9.27.07.

MacArthur Transit Community Partners, LLC



Preliminary Plant List

Latin Name	Common Name
PERENNIALS	
<i>Agrostis orientalis</i>	Jay-of-the-Hill
<i>Cleome vegeta</i>	Pornght Lily
<i>Hebe x exoniensis</i>	Blueberry
<i>Iris douglasiana</i>	Douglas Iris
<i>Limnium parrotii</i>	Sea Lavender
<i>Liriodendron muscari</i>	Lily Turf
GROUNDCOVER	
<i>Ceanothus leucanthemum</i>	White Summer
<i>Euonymus fortunei</i>	Euonymus
<i>Hebe x exoniensis</i>	Sumohe
<i>Polystichum muratum</i>	Sword Fern
<i>Polystichum muratum</i>	Germander
SHRUBS	
<i>Baccharis salicifolia</i>	Shrub
<i>Calluna vulgaris</i>	Calluna
<i>Ceanothus leucanthemum</i>	White Summer
<i>Hebe x exoniensis</i>	Sumohe
<i>Myrica communis</i>	Myrica
<i>Phormium tenax</i>	Phormium
<i>Pittosporum crassifolium 'Nana'</i>	Pittosporum
<i>Rosmarinus officinalis 'Cultivarium Ingran'</i>	Rosemary
<i>Salvia leucantha</i>	Mexican Bush Sage
TREES	
<i>Carex occidentalis</i>	Western Ribwort
<i>Fraxinus oxycarpa 'Raywood'</i>	Raywood Ash
<i>Fraxinus texensis</i>	California Sycamore
<i>Prunella virginiana</i>	Purpleleaf Plum
<i>Pyrus calleryana 'Charadee'</i>	Callery Pear
<i>Senecio serraevirens</i>	Coast Redwood
<i>Ulmus parvifolia</i>	Chinese Elm
VINES	
<i>Cissampelos grandifolia</i>	Kumpango Ivy
<i>Cyclostoma callisagoides</i>	Lavender Trumpet Vine
<i>Jasminum polyanthum</i>	Pink Jasmine
GRASS	
<i>Miscanthus sinensis 'Purpureascens'</i>	Flame Grass
<i>Neuhoffia rigens</i>	Deer Grass
<i>Panicum orientale</i>	Fountain Grass

Lighting Goals

- Emphasize the pedestrian nature of the Transit Center through the use of lighting fixtures that are human-scaled, and of high quality.
- Ensure that there is adequate light levels to provide a safe environment for pedestrian, bicycle, and automobile traffic.
- Ensure a consistent streetscape character through the use of a unified family of light fixture elements.

Lighting Guidelines


- Place lighting standards near the street curb in order to provide pedestrians with a sense of security and comfort, as well as a physical barrier from cars.
- Arrange and locate light fixtures to ensure safe and consistent levels of illumination along pedestrian walkways. Provide extra lighting at intersections and transit stops.
- Use accent lighting to highlight specimen vegetation, fountains, public art, central gathering areas, and important building features.
- Shield or direct all lighting to minimize glare around residential areas.

MacArthur Transit Community Partners, LLC

Trees / Shrubs



Coast Redwood

 

California Sycamore



Wild Lilac

MacArthur

MacArthur Transit Village
OAKLAND, CALIFORNIA

June 4, 2008

Preliminary
Development Plan/
Planning Commission



Douglas Iris




Sword Fern




Deer Grass

Type A Lighting: Roadway Light and Secondary Pedestrian Light

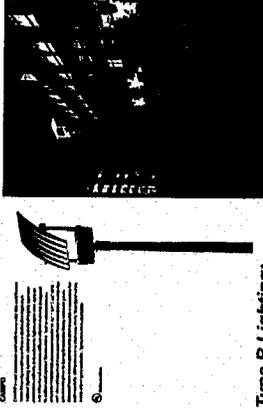

Type B Lighting: Roadway Light and Secondary Pedestrian Lighting

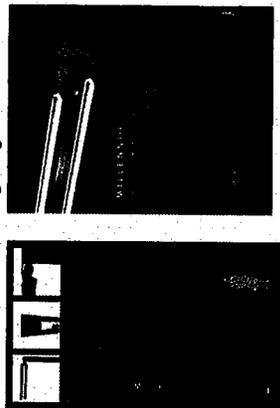


L-06
Planning and
Lighting Concept

MP & PARTNERS


PGA design

June 4, 2008


Preliminary
Development Plan/
Planning Commission

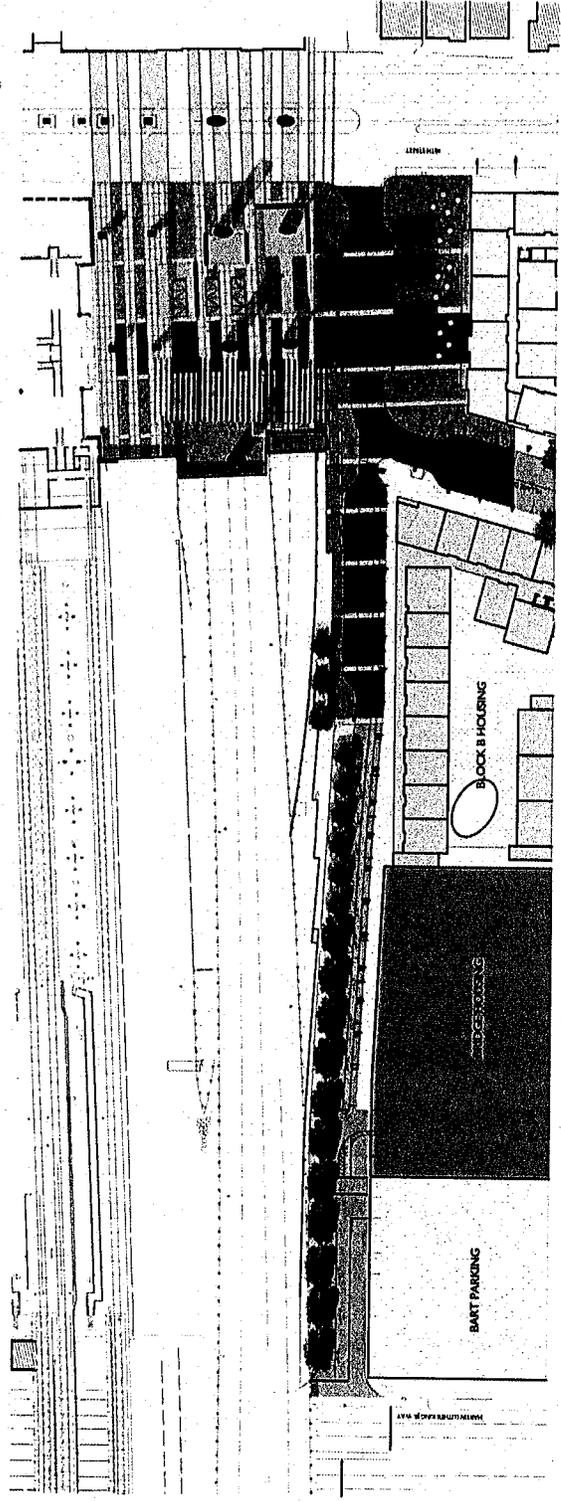


Site Plan
Scale: 1" = 60'

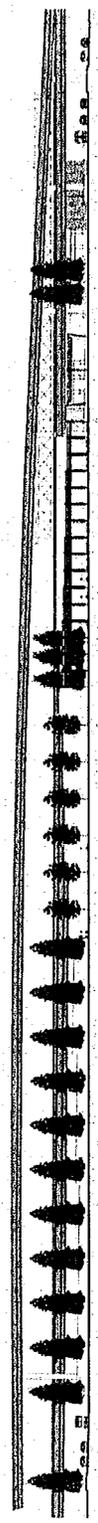

Elevation of BART Plaza
Scale: 1" = 40'

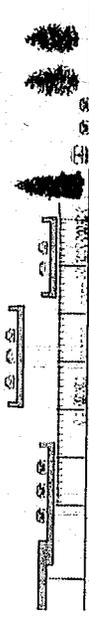

Section through plaza
Scale: 1" = 40'

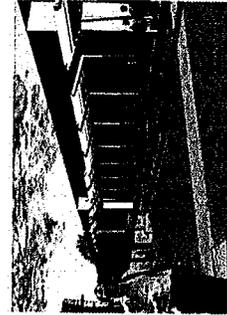

Perspective along edge of BART Plaza



Perspective looking out of BART Plaza

Conceptual BART Plaza
Design

HOOD DESIGN
URBAN UNDERLAY AND SITE ARCHITECTURE

Conceptual BART Plaza
Design is included for
informational purpose only
and not for City review.